


SKETCH FOR PLANNING ACT APPLICATION
PIN 73480-0338
 GEOGRAPHIC TOWNSHIP OF CLELAND
 CITY OF GREATER SUDBURY
 DISTRICT OF SUDBURY

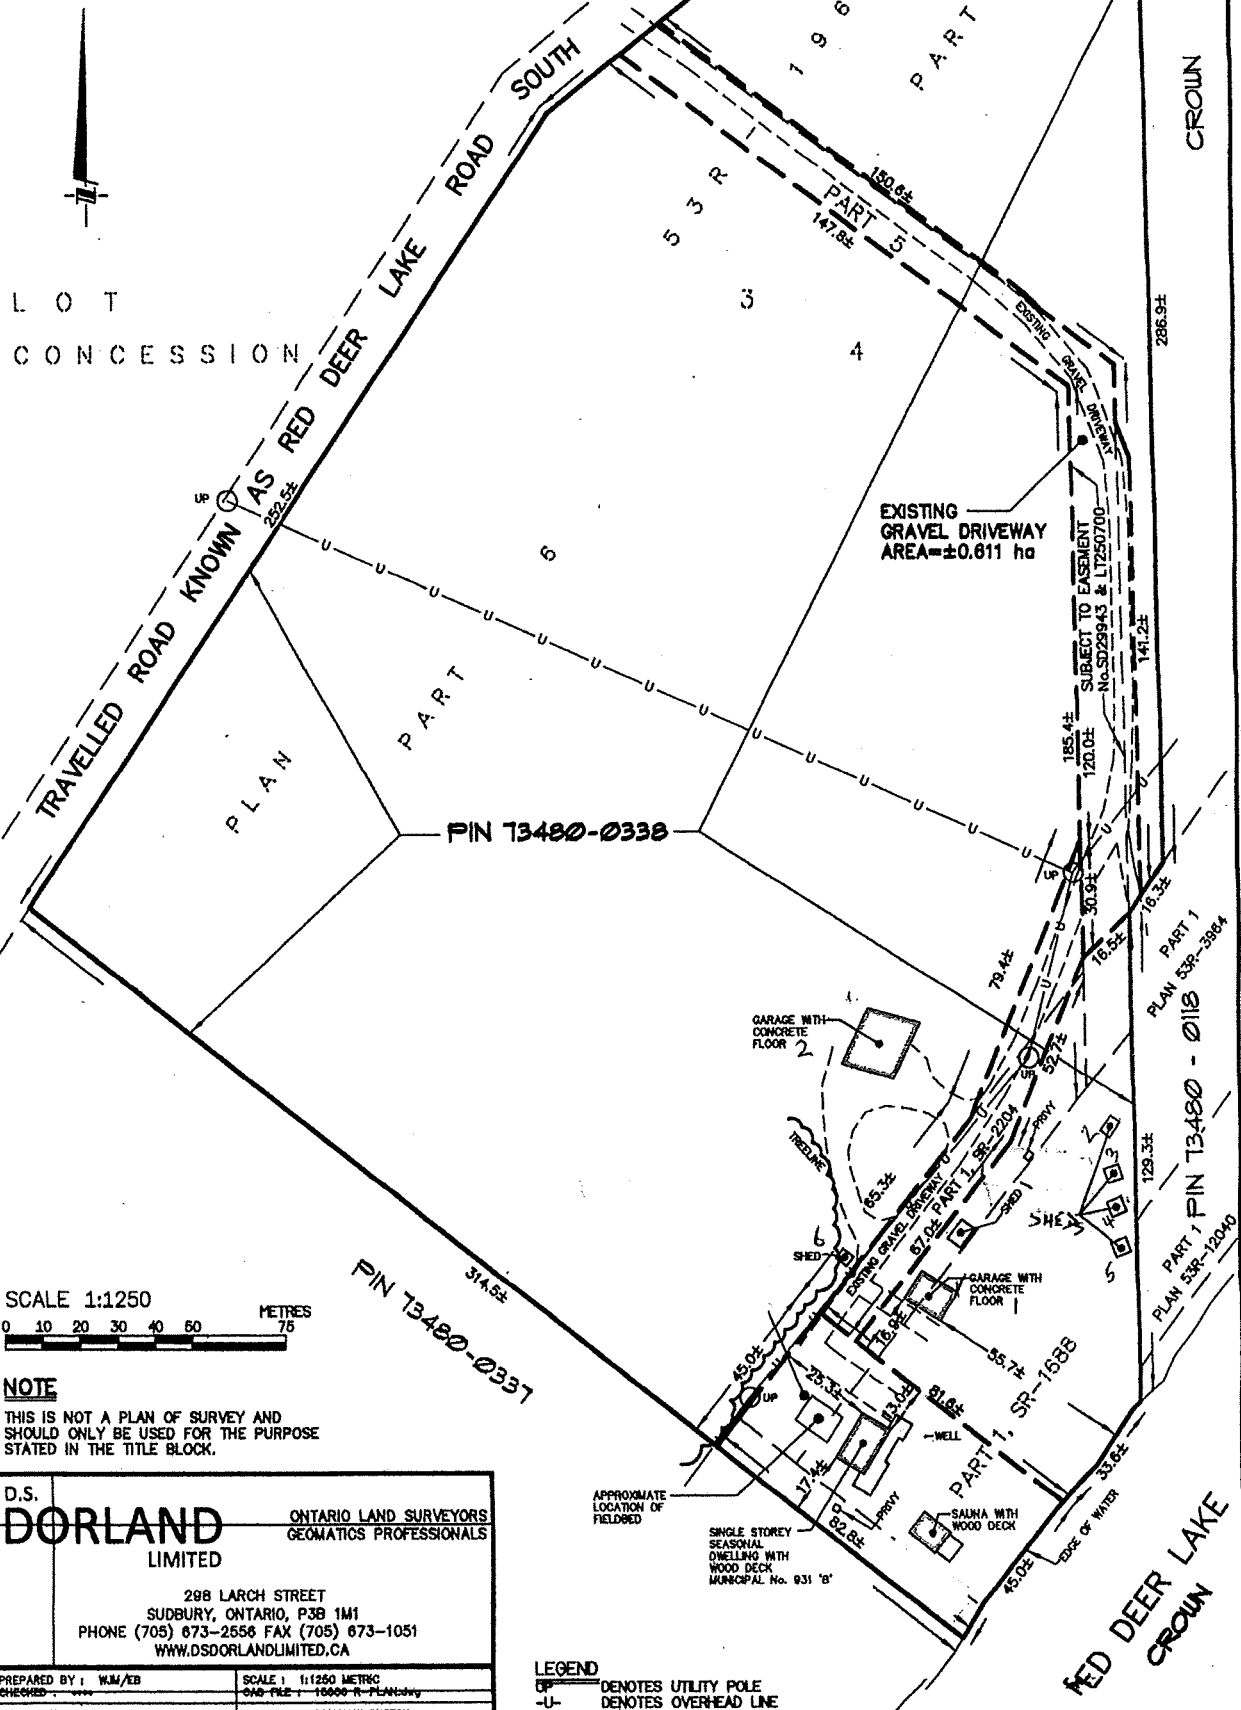

NOTE
 THIS IS NOT A PLAN OF SURVEY AND
 SHOULD ONLY BE USED FOR THE PURPOSE
 STATED IN THE TITLE BLOCK.

D.S.
DORLAND
 LIMITED
 298 LARCH STREET
 SUDBURY, ONTARIO, P3B 1M1
 PHONE (705) 673-2556 FAX (705) 673-1051
 WWW.DSDORLANDLIMITED.CA

PREPARED BY: WJM/ED
 CHECKED: [Signature]
 DATE: MARCH 28, 2023
 SCALE: 1:1250 METRIC
 DWS FILE: 10000-R-PLAN.dwg
 P.S. TAB: 1: CONSENT SKETCH

LEGEND
 -U- DENOTES UTILITY POLE
 -U- DENOTES OVERHEAD LINE