


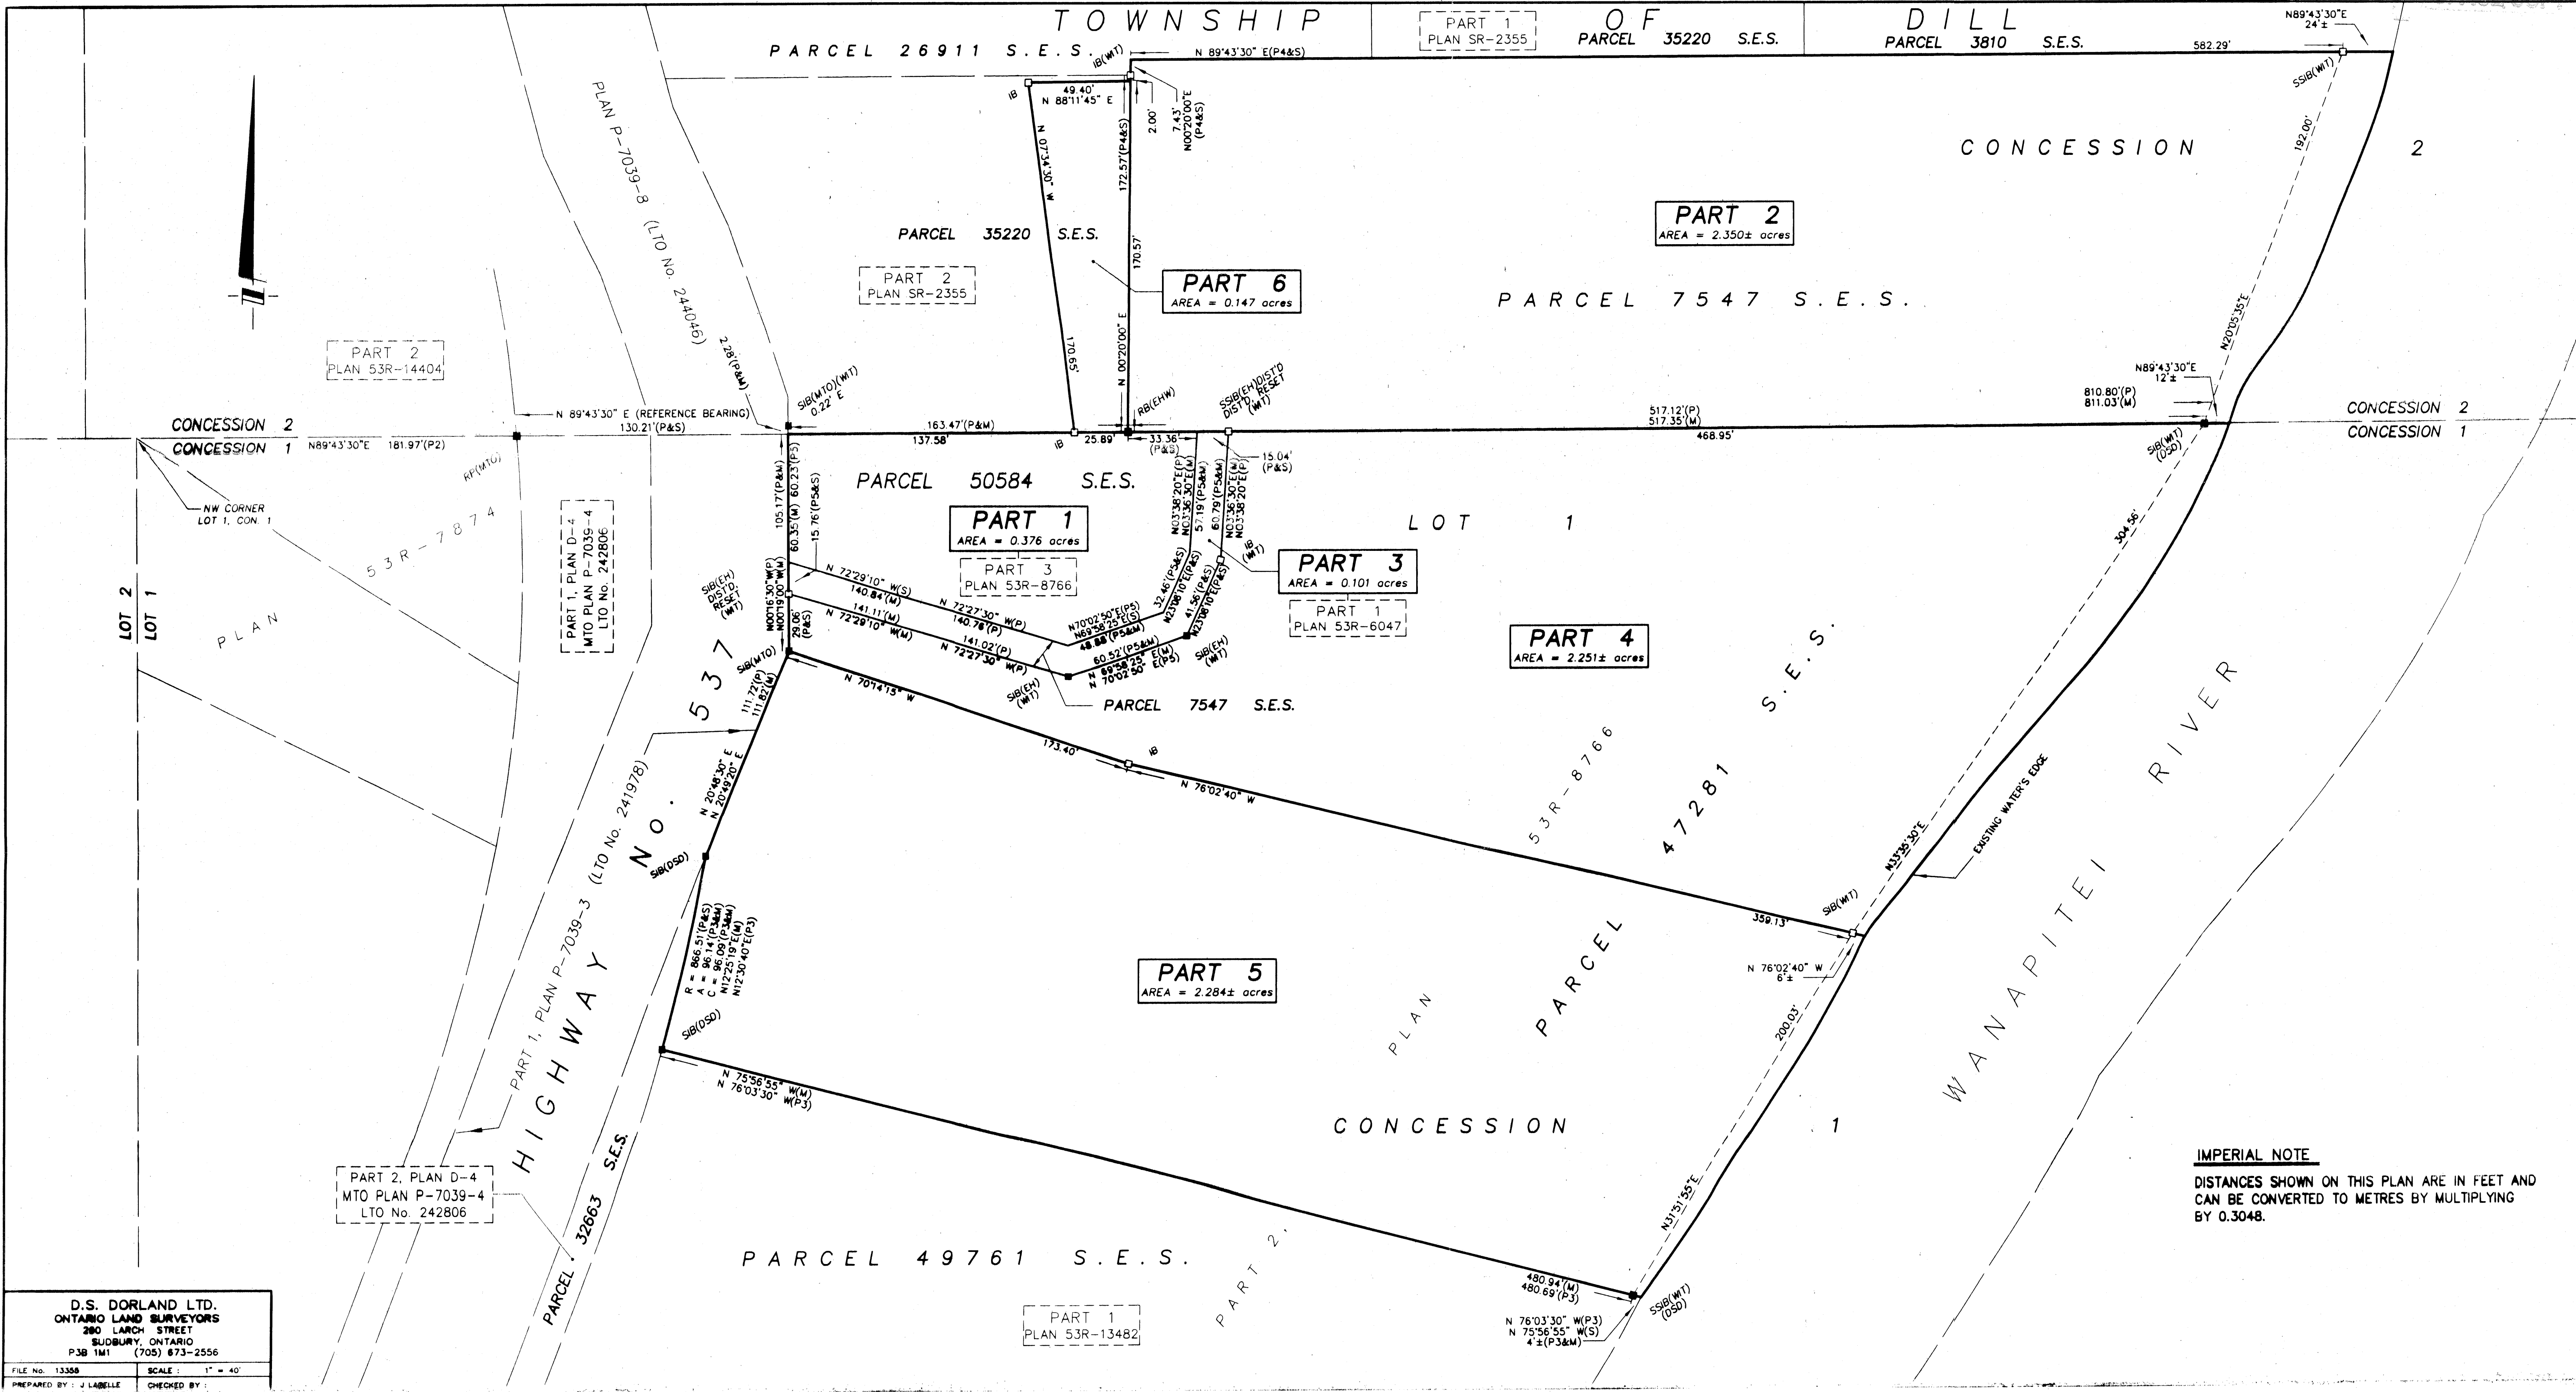

PLAN 53R-17031

RECEIVED AND DEPOSITED.
DATE Oct. 12, 2001

A. Landman
LAND REGISTRAR FOR THE LAND TITLES
DIVISION OF SUDBURY, ONTARIO (No. 53)

I REQUIRE THIS PLAN TO BE DEPOSITED UNDER THE
LAND TITLES ACT.

DATE Oct. 12, 2001 D.S. DORLAND, O.L.S.

PART	LOT	CON	PARCEL
1		1	ALL OF PARCEL 50584 S.E.S.
2		2	ALL OF PARCEL 7547 S.E.S.
3		1	ALL OF PARCEL 47281 S.E.S.
4 AND 5		1	ALL OF PARCEL 47281 S.E.S.
6		2	PART OF PARCEL 35220 S.E.S.

PLAN OF SURVEY OF
**PART OF LOT 1
CONCESSION 1 AND 2
TOWNSHIP OF DILL
CITY OF GREATER SUDBURY
DISTRICT OF SUDBURY**

Scale 1" = 40'

D.S. DORLAND LIMITED
ONTARIO LAND SURVEYORS - 2001

NOTE
ALL BEARINGS SHOWN HEREON ARE ASTRONOMIC AND ARE
REFERRED TO PART OF THE LINE BETWEEN CONCESSION 1
AND 2, TOWNSHIP OF DILL, SHOWN ON PLAN 53R-8766 TO
HAVE A BEARING OF N 89° 43' 30" E.

LEGEND
SIB DENOTES STANDARD IRON BAR
SIBS DENOTES SHORT STANDARD IRON BAR
IB DENOTES IRON BAR
RB DENOTES ROCK BAR
RPL DENOTES ROCK PLUG
RP DENOTES ROCK POST
□ DENOTES MONUMENT FOUND
■ DENOTES MONUMENT PLANTED
WT DENOTES WITNESS MONUMENT
S.E.S. DENOTES SUDBURY EAST SECTION
M DENOTES MEASURED
S DENOTES SET
P DENOTES PLAN 53R-8766
P2 DENOTES PLAN D-4 (MTO PLAN P-7039-4)
P3 DENOTES PLAN 53R-13482
P4 DENOTES PLAN SR-2355
P5 DENOTES PLAN 53R-6047
OHG DENOTES OGLVIE HOLDER GOSSLING, OLS.
DSO DENOTES DENOTES D.S. DORLAND, OLS.
EH DENOTES ENDLEMAN HOLDER, OLS.
EHW DENOTES ENDLEMAN HOLDER WALLACE, OLS.
N DENOTES NOT TO SCALE

SURVEYOR'S CERTIFICATE
I CERTIFY THAT:
1) THIS SURVEY AND PLAN ARE CORRECT AND IN ACCORDANCE
WITH THE SURVEYS ACT, THE SURVEYORS ACT AND THE LAND
TITLES ACT AND THE REGULATIONS MADE THEREUNDER.
2) THE SURVEY WAS COMPLETED ON THE 17th DAY OF JANUARY, 2001.

Oct. 12, 2001
SUDBURY, ONTARIO
D.S. DORLAND
ONTARIO LAND SURVEYOR