


SKETCH FOR PLANNING ACT APPLICATIONS
PART OF LOT 1
CONCESSION 5
 GEOGRAPHIC TOWNSHIP OF BRODER
 CITY OF GREATER SUDBURY
 DISTRICT OF SUDBURY

SCALE 1:2000

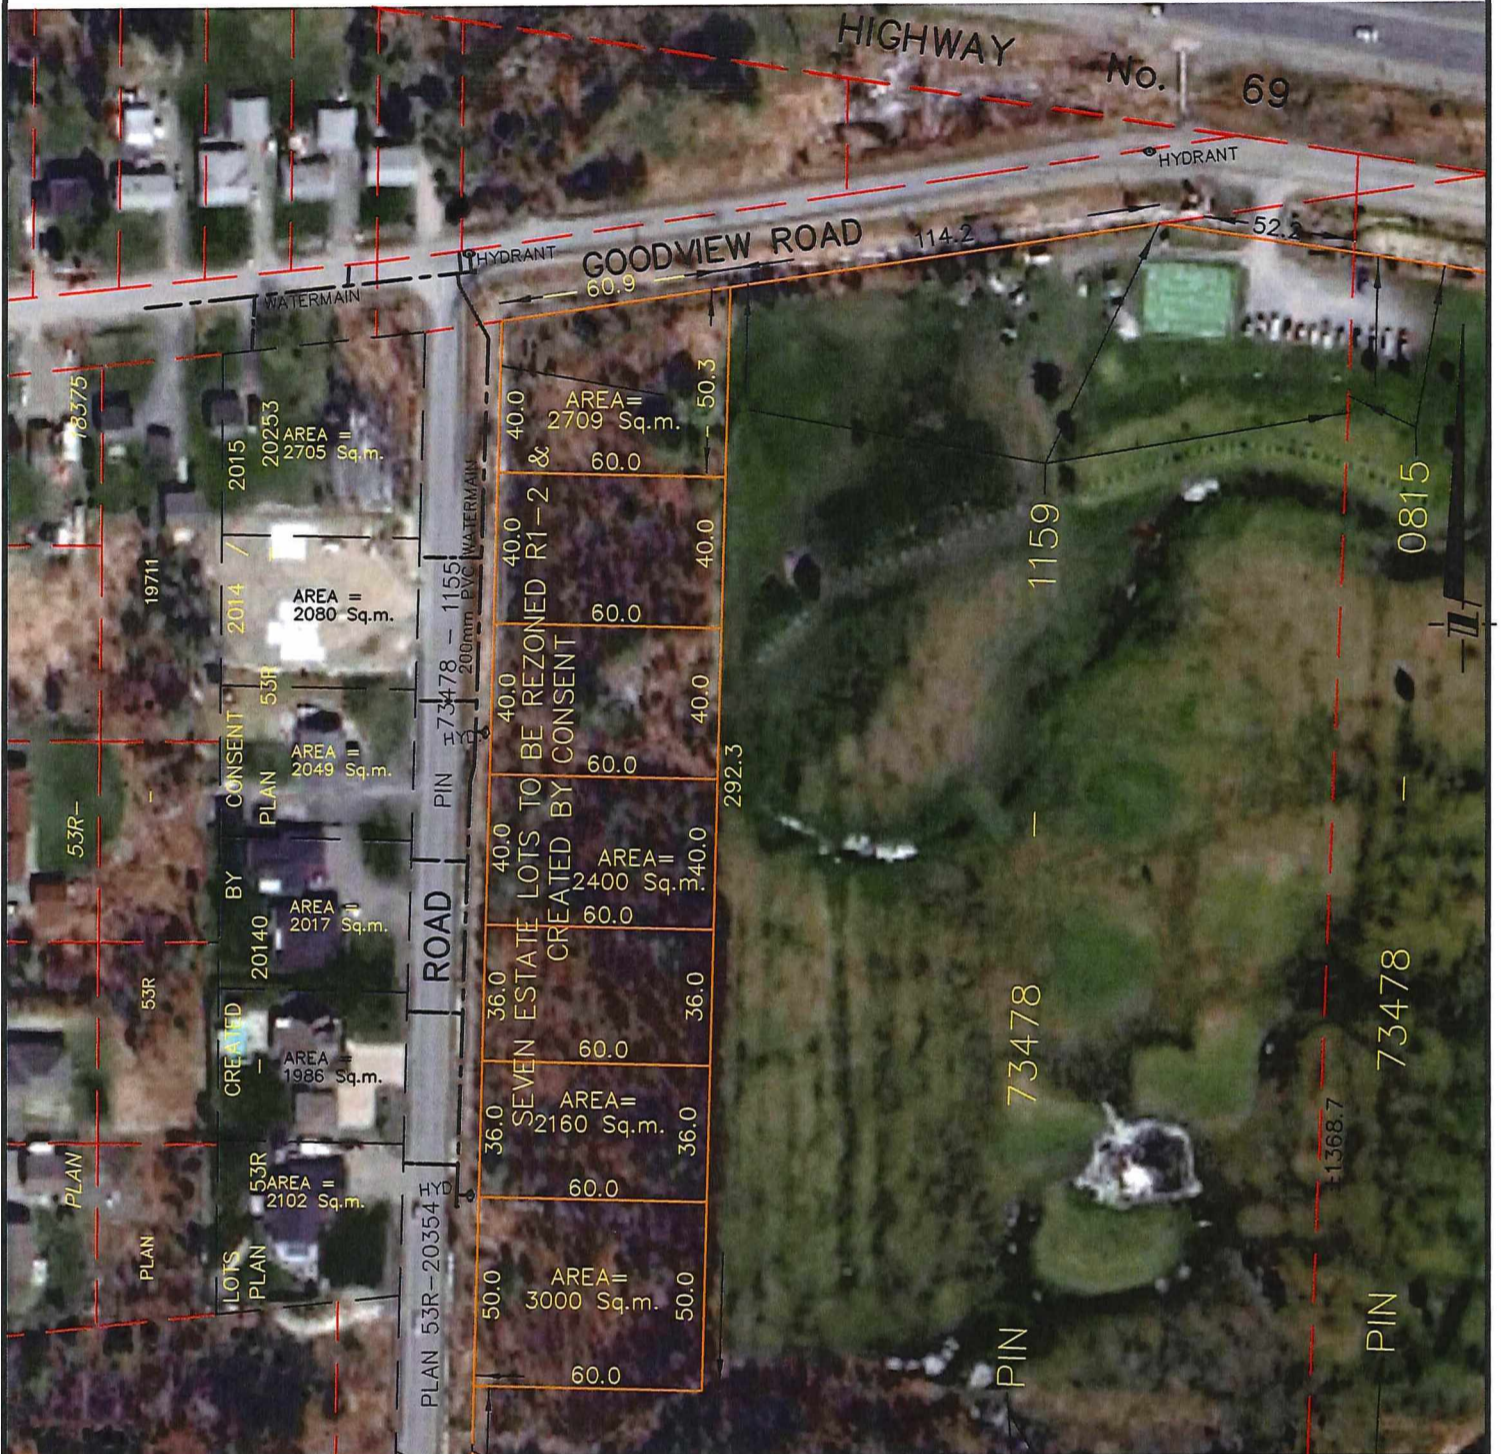

TO BE RETAINED
AREA = ±50.10 ha.

D.S.
DORLAND LIMITED
 ONTARIO LAND SURVEYORS
 GEOMATICS PROFESSIONALS
 298 LARCH STREET
 SUDBURY, ONTARIO, P3B 1M1
 PHONE (705) 673-2556 FAX (705) 673-1051
 WWW.DSDORLANDLIMITED.CA

PREPARED BY : AA	SCALE : 1:2000 METRIC
FILE No. : 18141	CAD FILE : 18141 SKETCH.dwg
DATE : SEPTEMBER 18, 2023	TAB : SKETCH 2000 scale

NOTE:
 THIS IS NOT A PLAN OF SURVEY AND SHOULD ONLY BE USED FOR THE PURPOSES NOTED IN THE TITLE BLOCK
 DATE OF GOOGLE EARTH IMAGERY IS MAY 10, 2023.