


KEY PLAN SKETCH
PART OF LOT 1
CONCESSION 5
 GEOGRAPHIC TOWNSHIP
 OF BRODER
 CITY OF GREATER SUDBURY
 DISTRICT OF SUDBURY

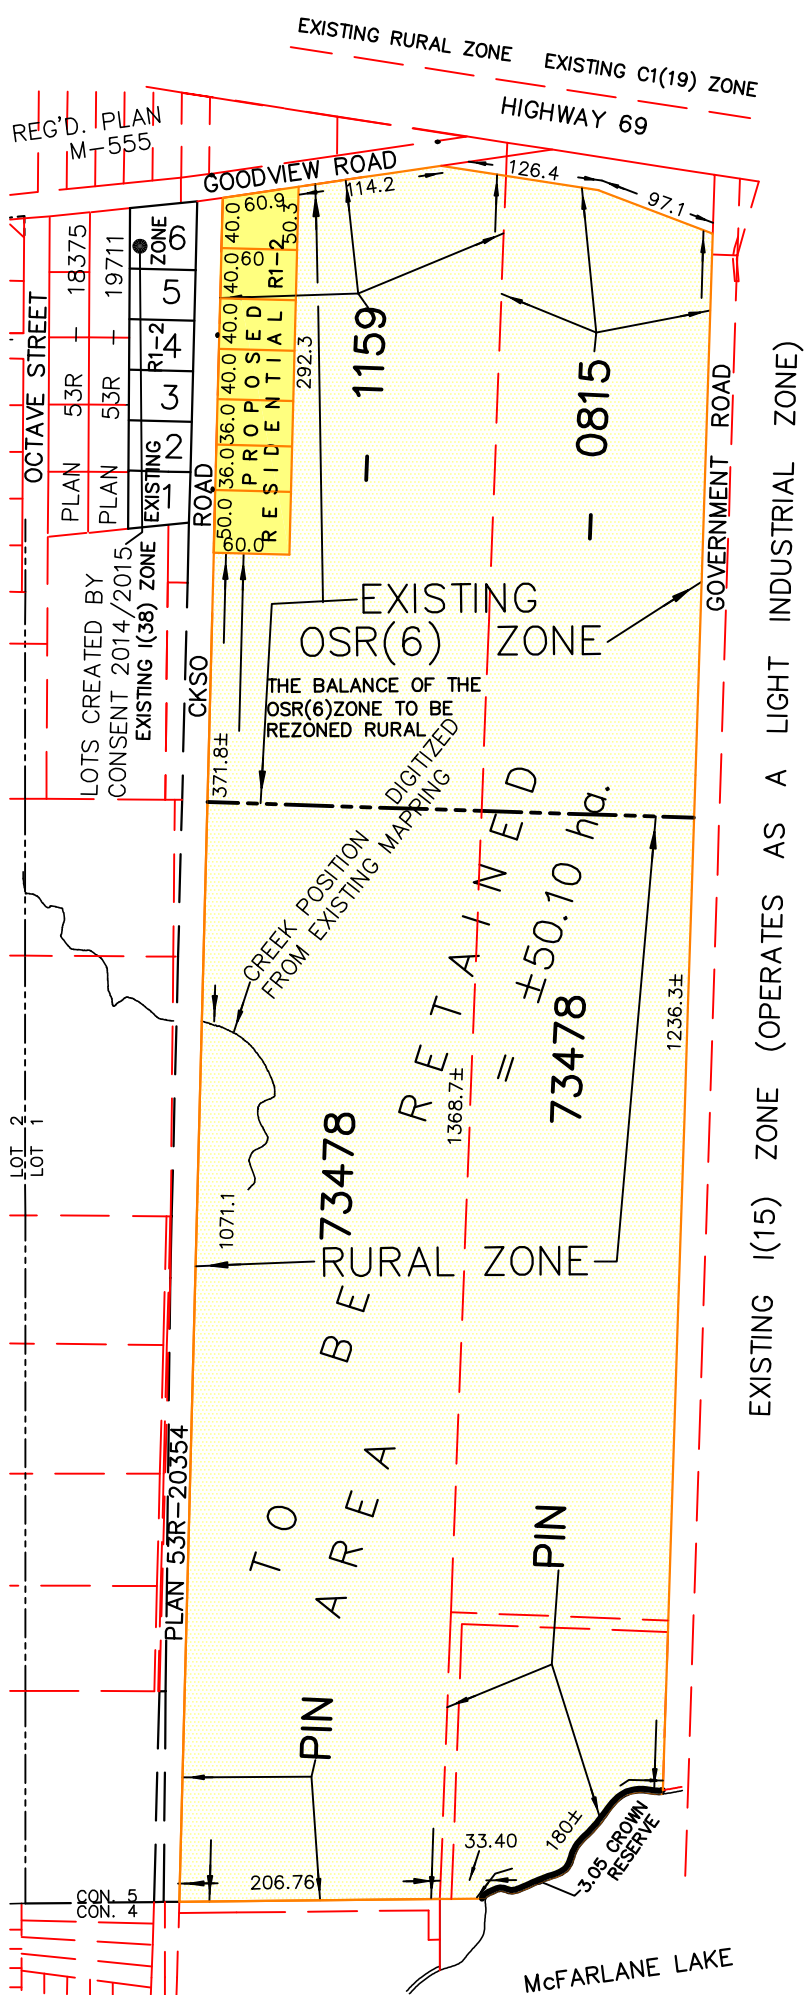


D.S.
DORLAND
 LIMITED

ONTARIO LAND SURVEYORS
 GEOMATICS PROFESSIONALS

298 LARCH STREET
 SUDBURY, ONTARIO, P3B 1M1
 PHONE (705) 673-2556 FAX (705) 673-1051
 WWW.DSDORLANDLIMITED.CA

SCALE 1:6000

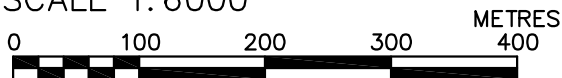

NOTE:

THIS IS NOT A PLAN OF SURVEY AND SHOULD ONLY BE USED FOR THE PURPOSES NOTED IN THE TITLE BLOCK

PREPARED BY : AA

SCALE : 1:6000 METRIC

FILE No. : 18141

CAD FILE : 18141 SKETCH.dwg

DATE : SEPTEMBER 18, 2023

TAB : KEYPLAN 6000 scale