


KEY PLAN SKETCH
PART OF LOT 1
CONCESSION 5
 GEOGRAPHIC TOWNSHIP
 OF BRODER
 CITY OF GREATER SUDBURY
 DISTRICT OF SUDBURY

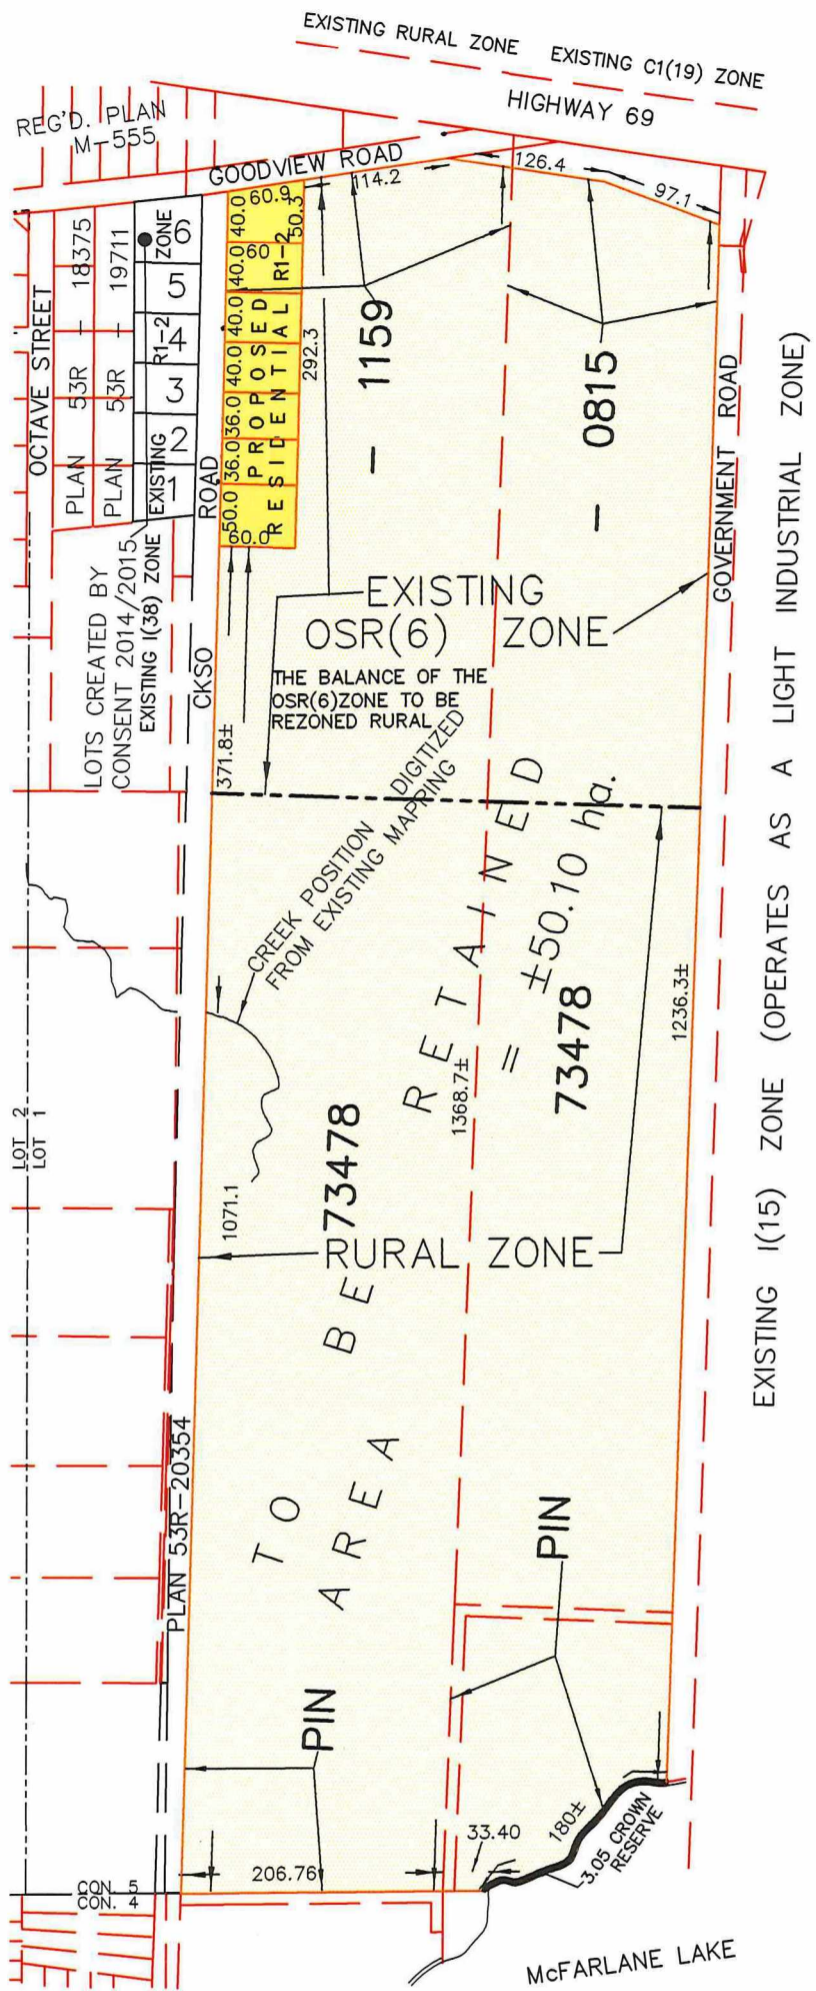

D.S.
DORLAND
 LIMITED

ONTARIO LAND SURVEYORS
 GEOMATICS PROFESSIONALS

298 LARCH STREET
 SUDBURY, ONTARIO, P3B 1M1
 PHONE (705) 673-2556 FAX (705) 673-1051
 WWW.DSDORLANDLIMITED.CA



PREPARED BY : AA	SCALE : 1:6000 METRIC
FILE No. : 18141	CAD FILE : 18141 SKETCH.dwg
DATE : SEPTEMBER 18, 2023	TAB : KEYPLAN 6000 scale

NOTE:
 THIS IS NOT A PLAN OF SURVEY AND SHOULD ONLY BE
 USED FOR THE PURPOSES NOTED IN THE TITLE BLOCK