


Current Draft Plan

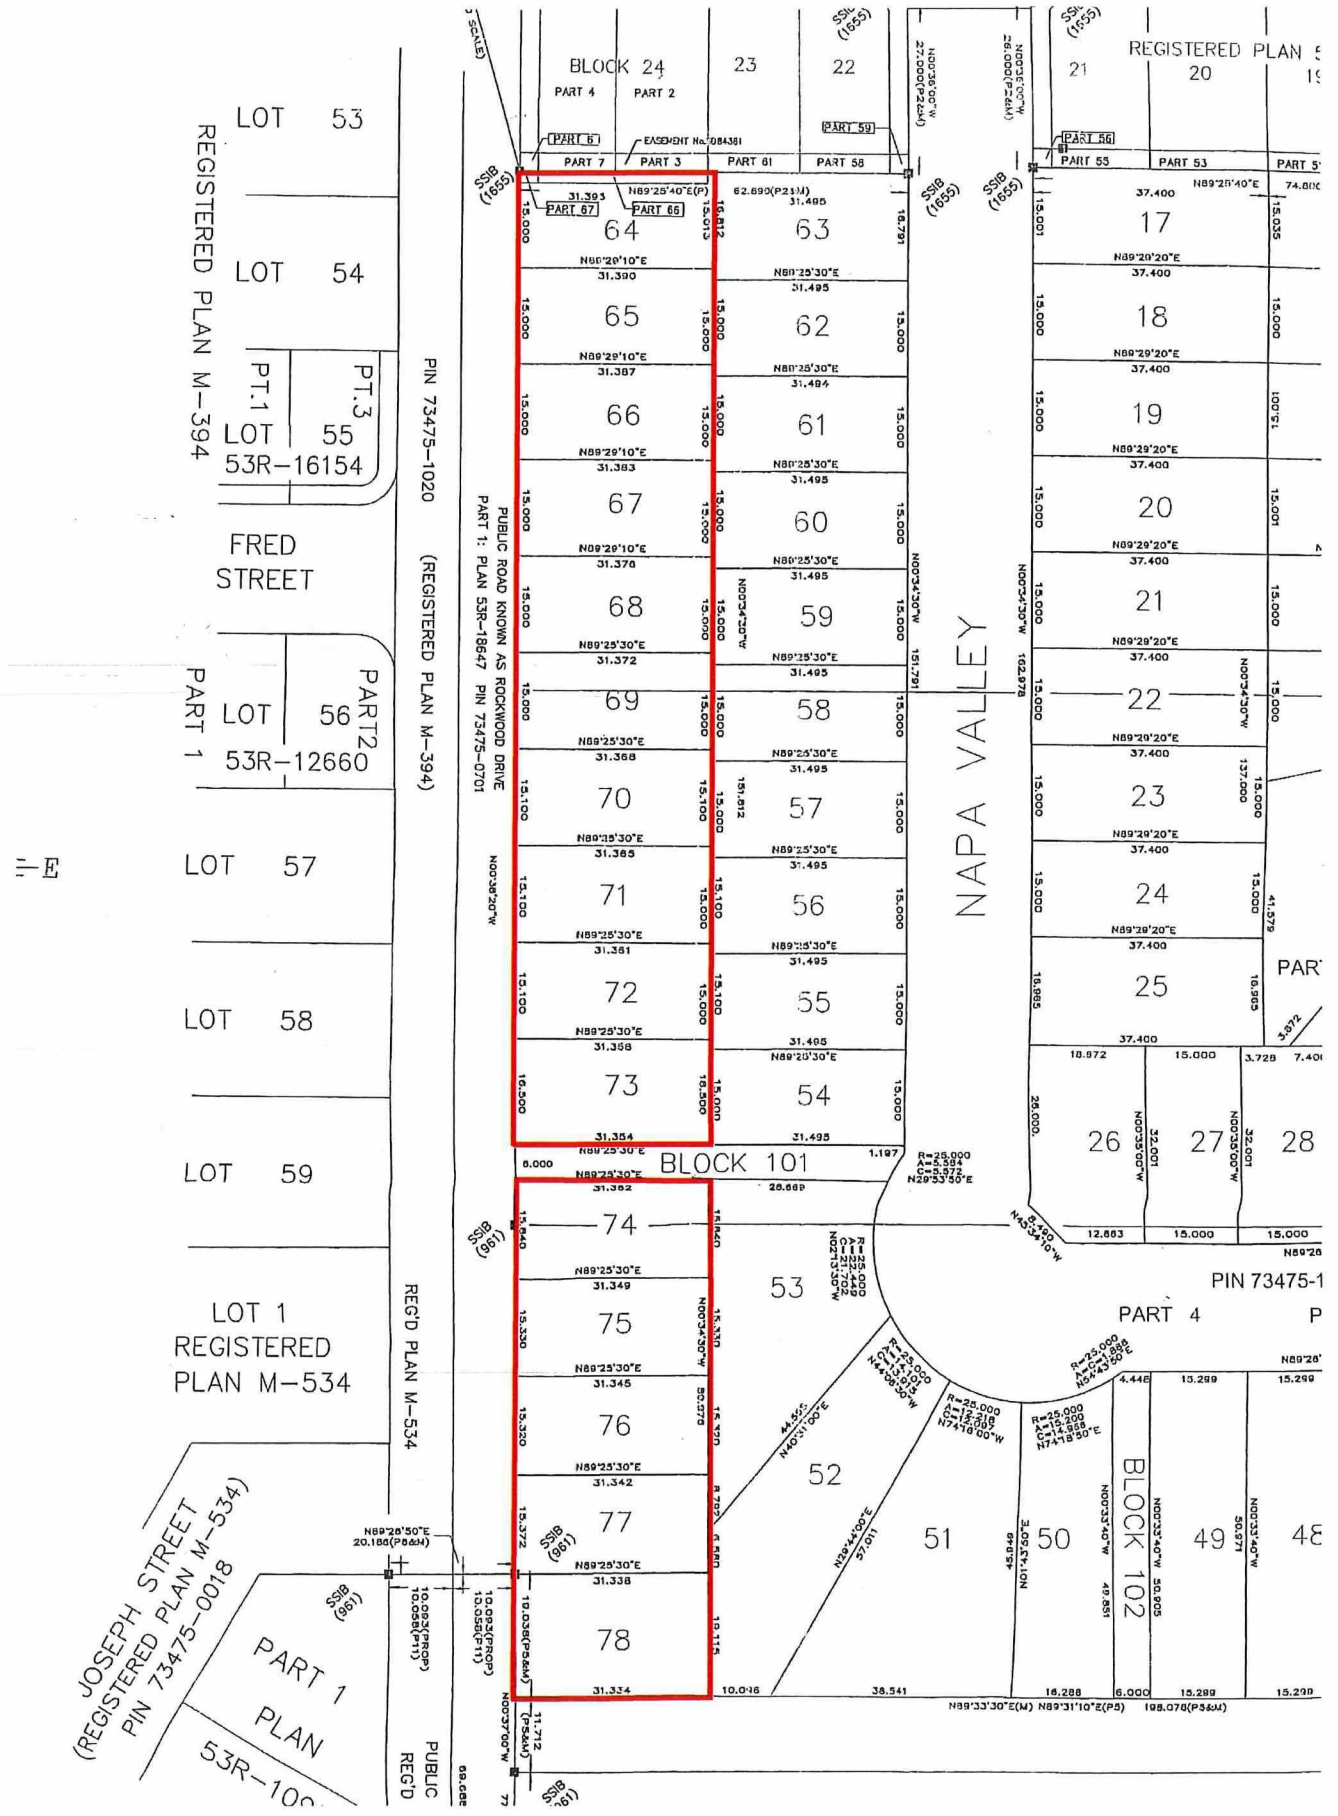

REGISTERED PLAN M-394

LOT 53

LOT 54

PT. 1

LOT 55

53R-16154

FRED STREET

PART 1

LOT 56

53R-12660

LOT 57

LOT 58

LOT 59

LOT 1

REGISTERED PLAN M-534

JOSEPH STREET

REGISTERED PLAN M-534

PIN 73475-0018

PART 1


PLAN

53R-100

PIN 73475-1020 (REGISTERED PLAN M-394)

REG'D PLAN M-534

PUBLIC REG'D

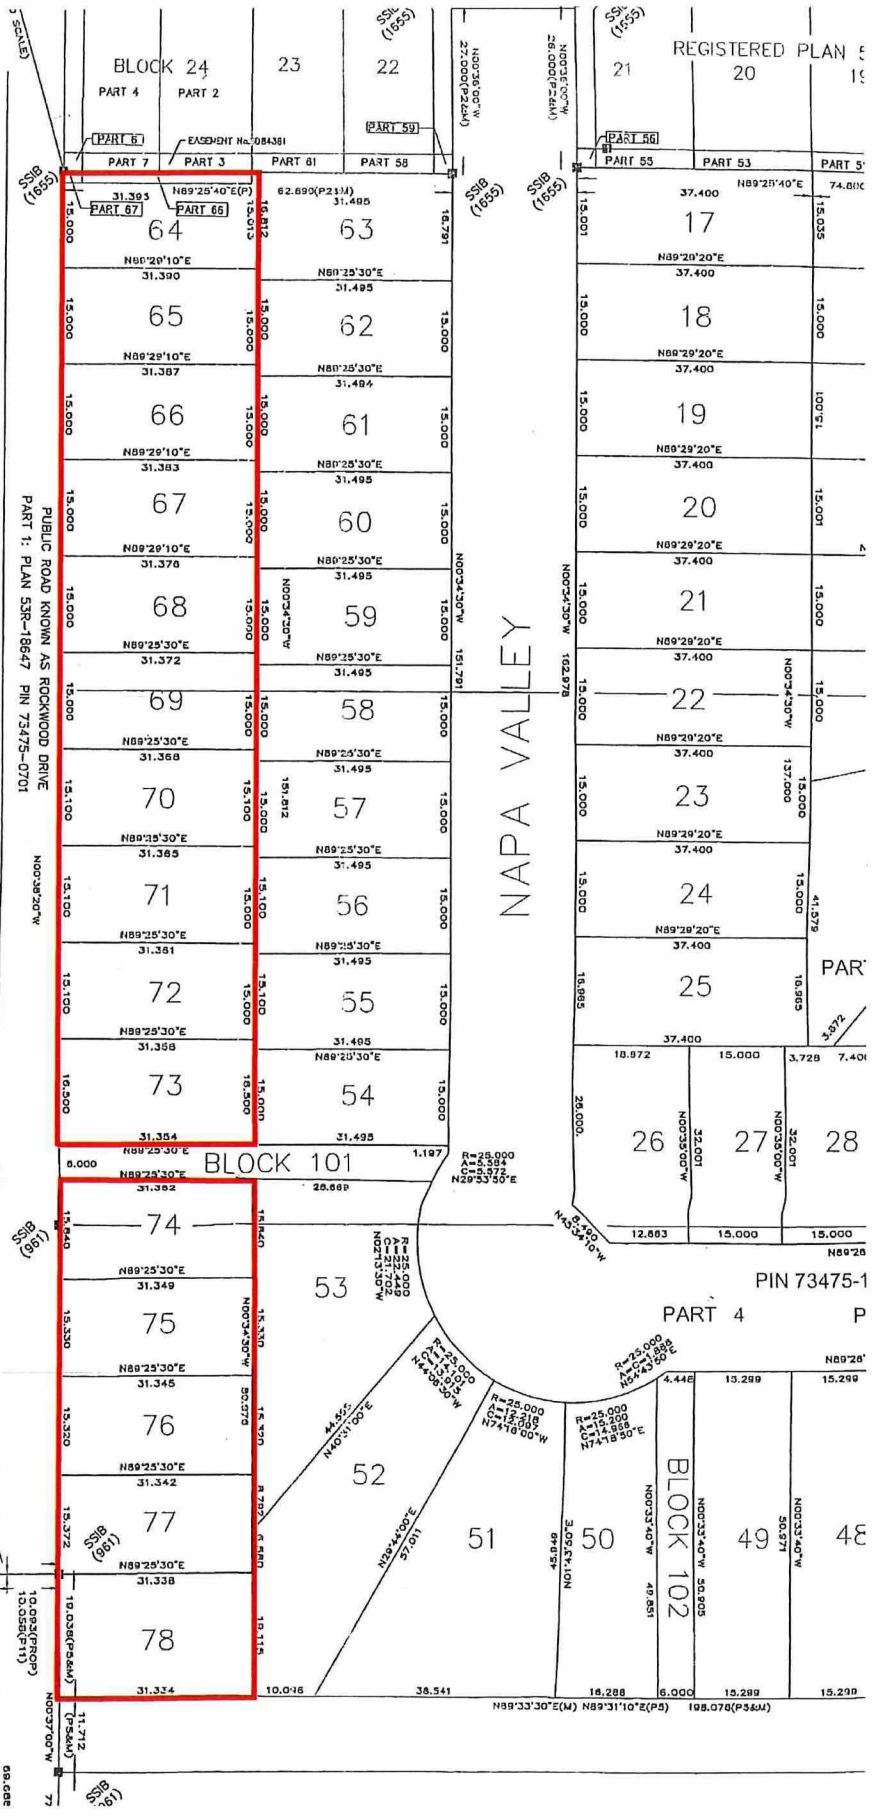

NAPA VALLEY

REGISTERED PLAN M-394

LOT 17

LOT 18

LOT 19

LOT 20

LOT 21

LOT 22

LOT 23

LOT 24

LOT 25

LOT 26

LOT 27

LOT 28

PIN 73475-1

BLOCK 102

LOT 49

LOT 48