

SKETCH SHOWING PROPOSED SEVERANCE AT
NORTH SHORE BLACK LAKE ROAD, LIVELY
CITY OF GREATER SUBURBY
TULLOCH ENGINEERING INC.
2024


SCALE 1 : 1250



MEASUREMENTS SHOWN ON THIS PLAN ARE IN METERS AND CAN BE CONVERTED TO FEET BY DIVING BY 3.048.

THIS PLAN IS A PRELIMINARY DESIGN AND SHALL NOT BE USED EXCEPT FOR THE PURPOSES INTENDED. THE CLIENT SHALL BE RESPONSIBLE FOR OBTAINING ALL NECESSARY PERMITS AND RECORDS FROM THE APPROPRIATE AUTHORITIES. TULLOCH ENGINEERING INC. AND ITS RESPECTIVE OFFICE DOCUMENTS ARE NOT COMPROMISED.

LEGEND:
AC SHORTS SIDE OF ASPHALT

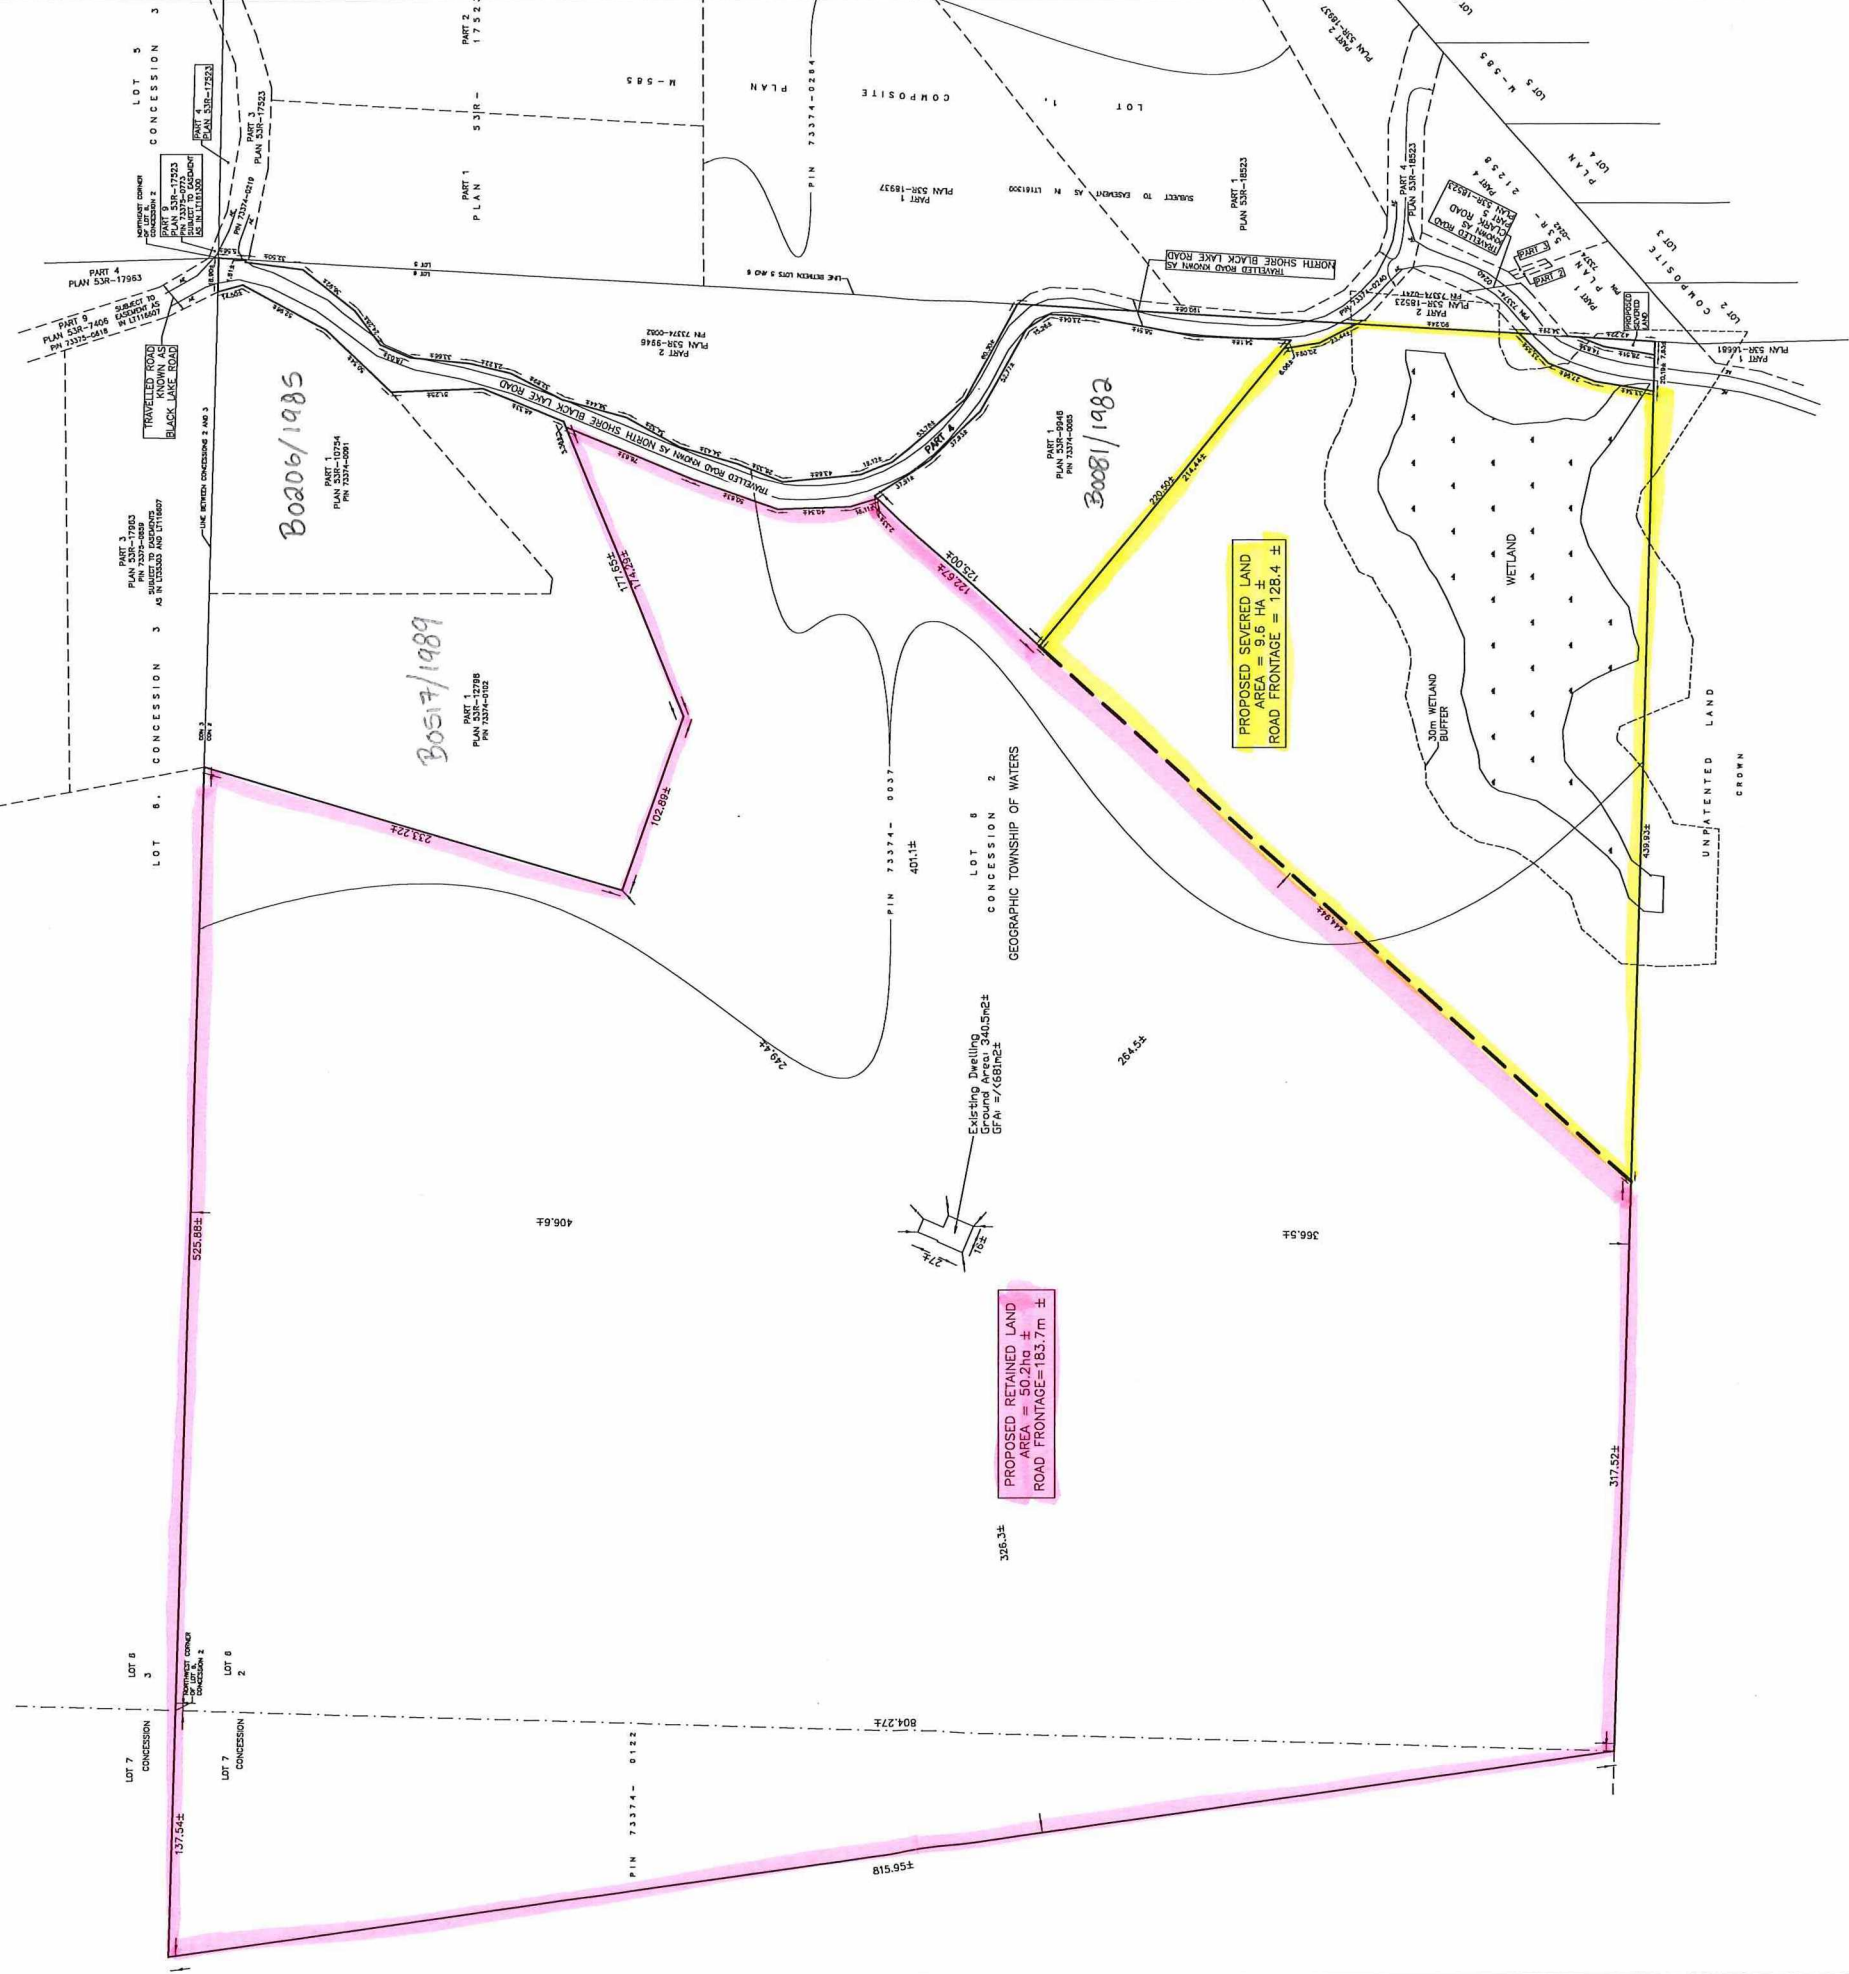

THE INFORMATION CONTAINED ON THIS PLAN IS THE PROPERTY OF TULLOCH ENGINEERING INC. AND IS NOT TO BE REPRODUCED OR TRANSMITTED IN ANY FORM OR BY ANY MEANS, ELECTRONIC OR MECHANICAL, INCLUDING PHOTOCOPYING, RECORDING, OR BY ANY INFORMATION STORAGE AND RETRIEVAL SYSTEM.

TULLOCH ENGINEERING INC.

TULLOCH

THIS PLAN IS A PRELIMINARY DESIGN AND SHALL NOT BE USED EXCEPT FOR THE PURPOSES INTENDED.