


BRUNET STREET

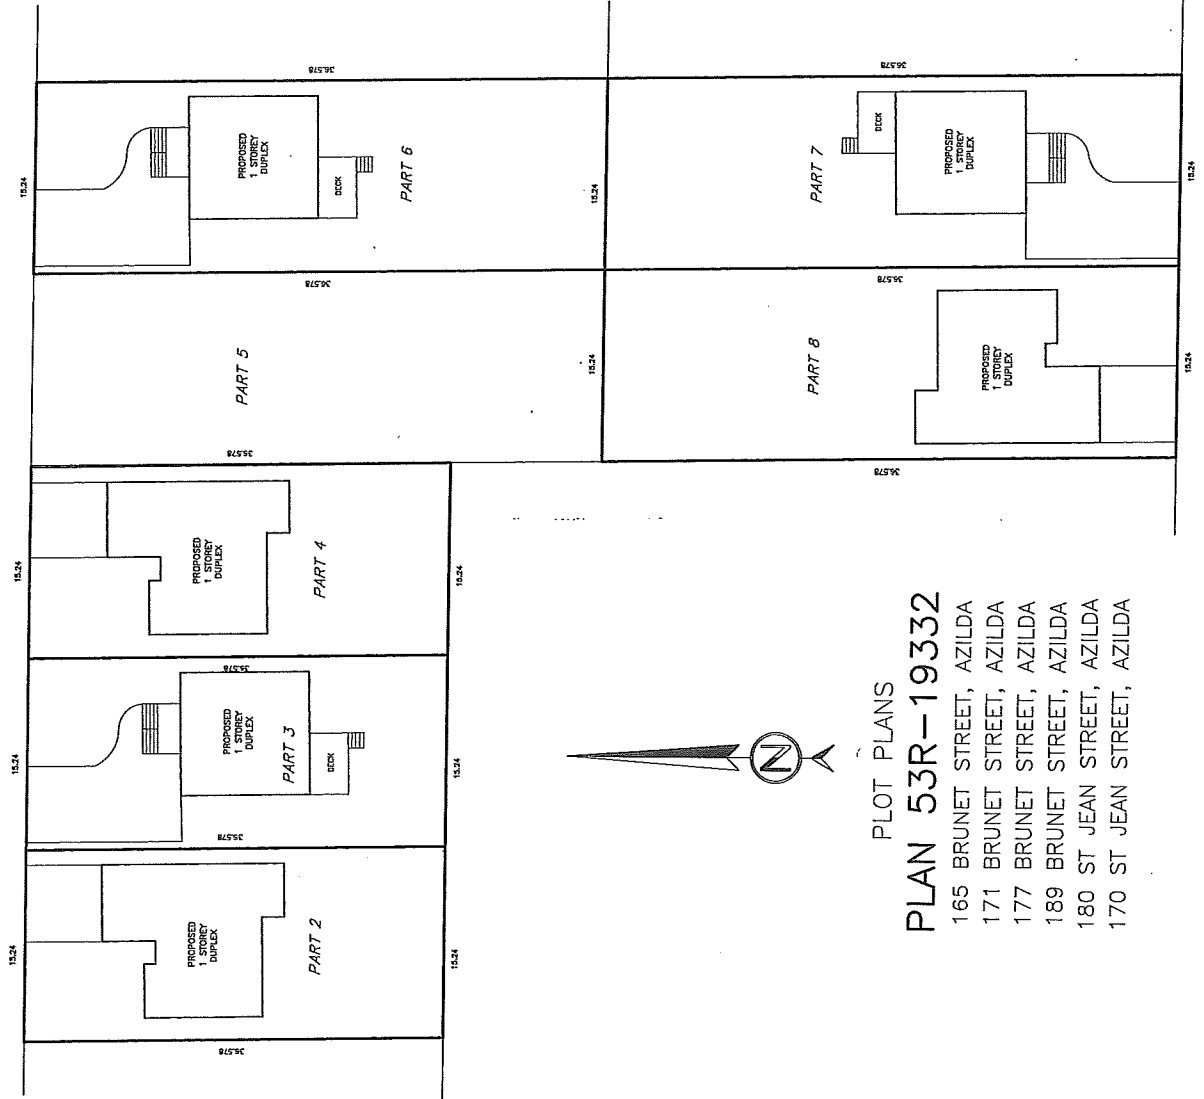


PLOT PLANS

PLAN 53R-19332

165 BRUNET STREET, AZILDA
171 BRUNET STREET, AZILDA
177 BRUNET STREET, AZILDA
189 BRUNET STREET, AZILDA
180 ST JEAN STREET, AZILDA
170 ST JEAN STREET, AZILDA

BRUNET STREET

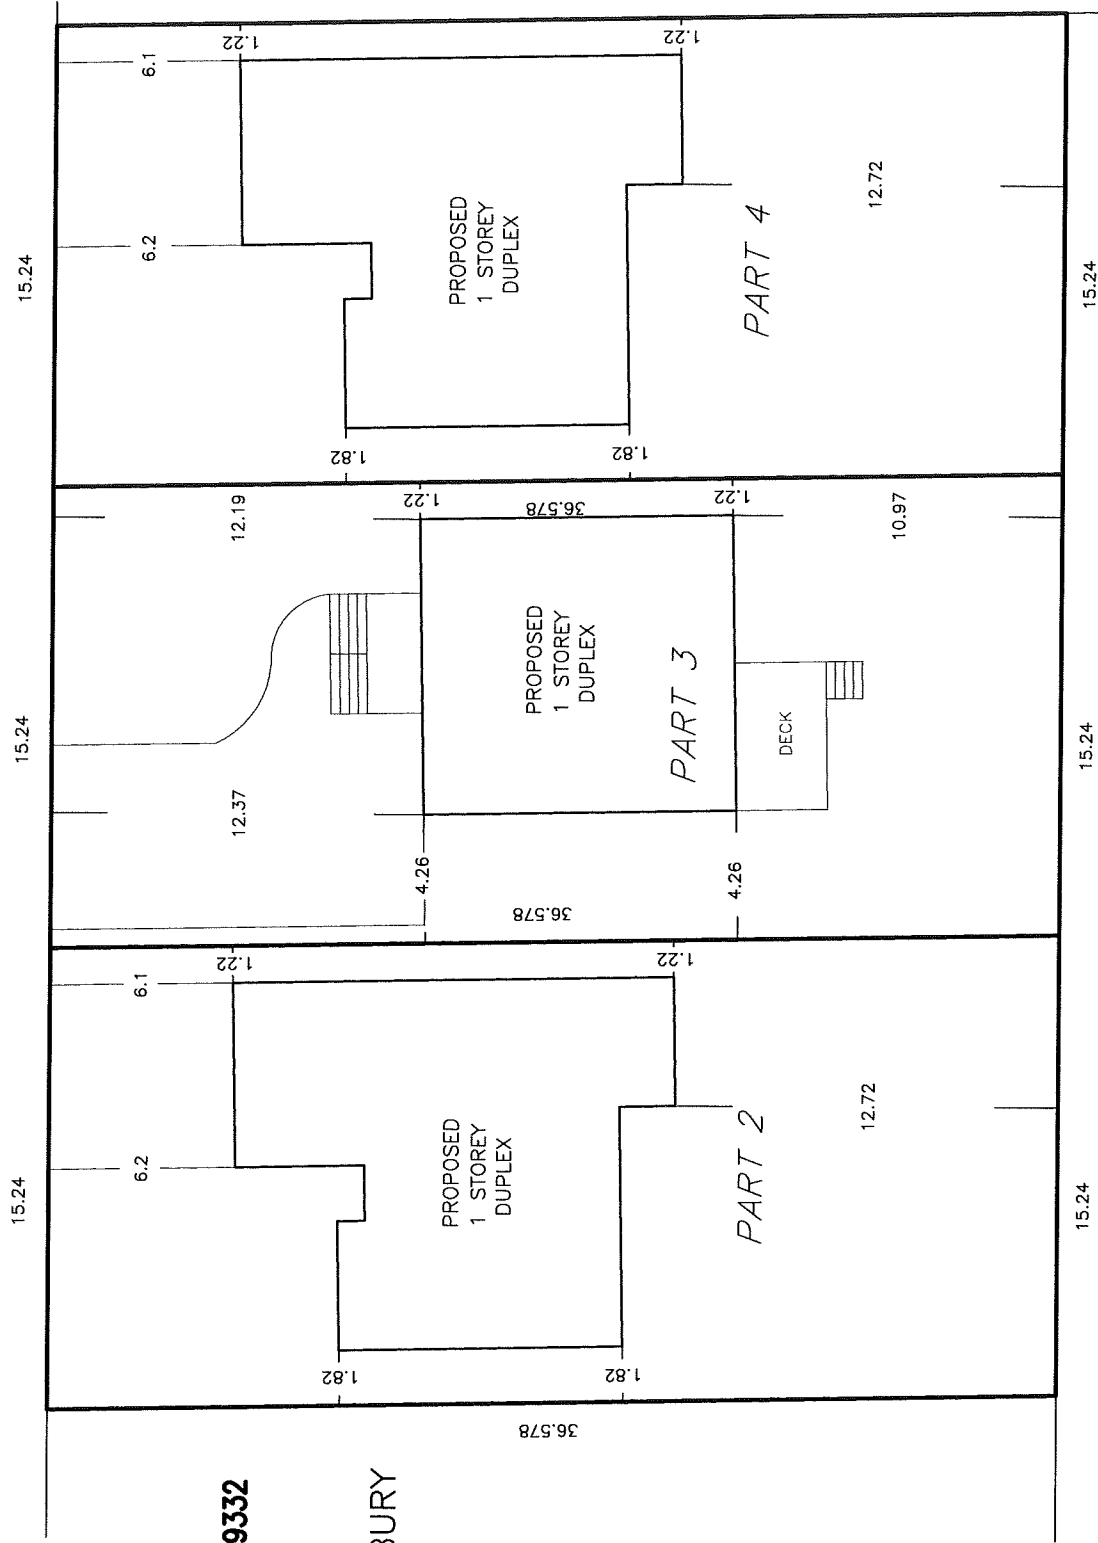

PLOT PLAN

PARTS 2, 3 & 4, PLAN 53R-19332

165 BRUNET STREET, AZILDA

171 BRUNET STREET, AZILDA

177 BRUNET STREET, AZILDA

CITY OF GREATER SUDBURY


DISTRICT OF SUDBURY

SCALE : 1 : 250 METRIC



BRUNET STREET

15.24

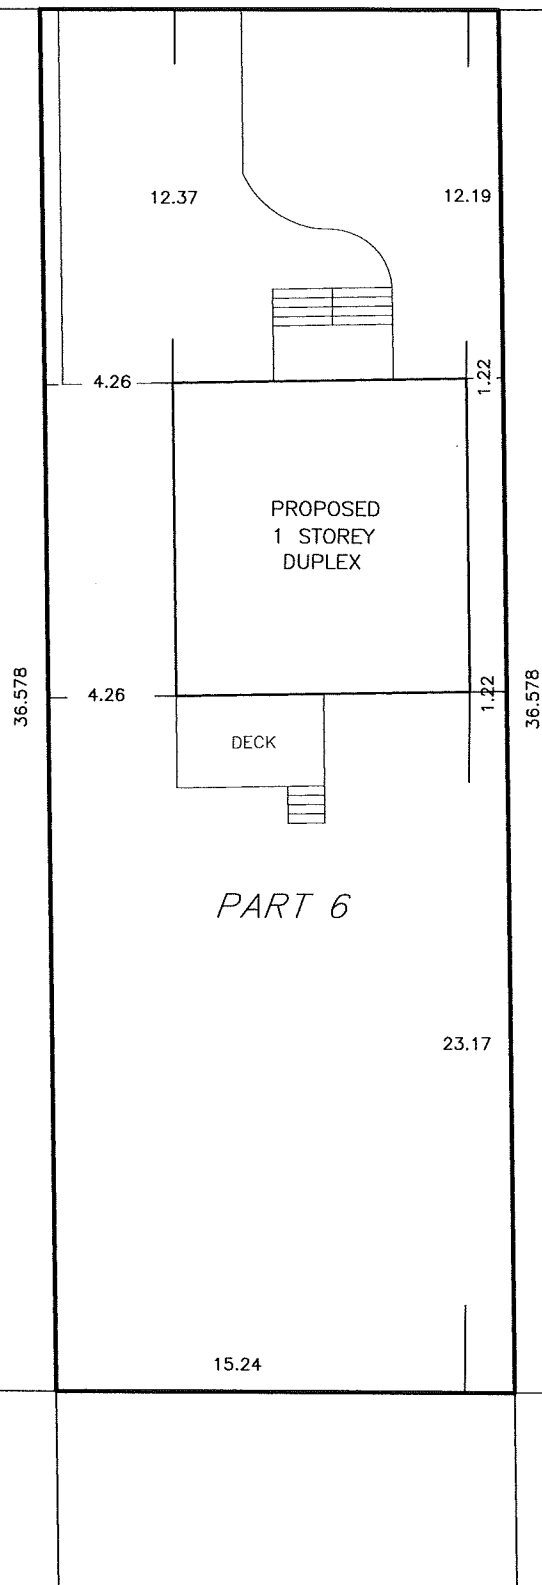

PLOT PLAN
PARTS 6, PLAN 53R-19332

189 BRUNET STREET, AZILDA

CITY OF GREATER SUDBURY


DISTRICT OF SUDBURY

SCALE : 1 : 250 METRIC



BRUNET STREET

15.24

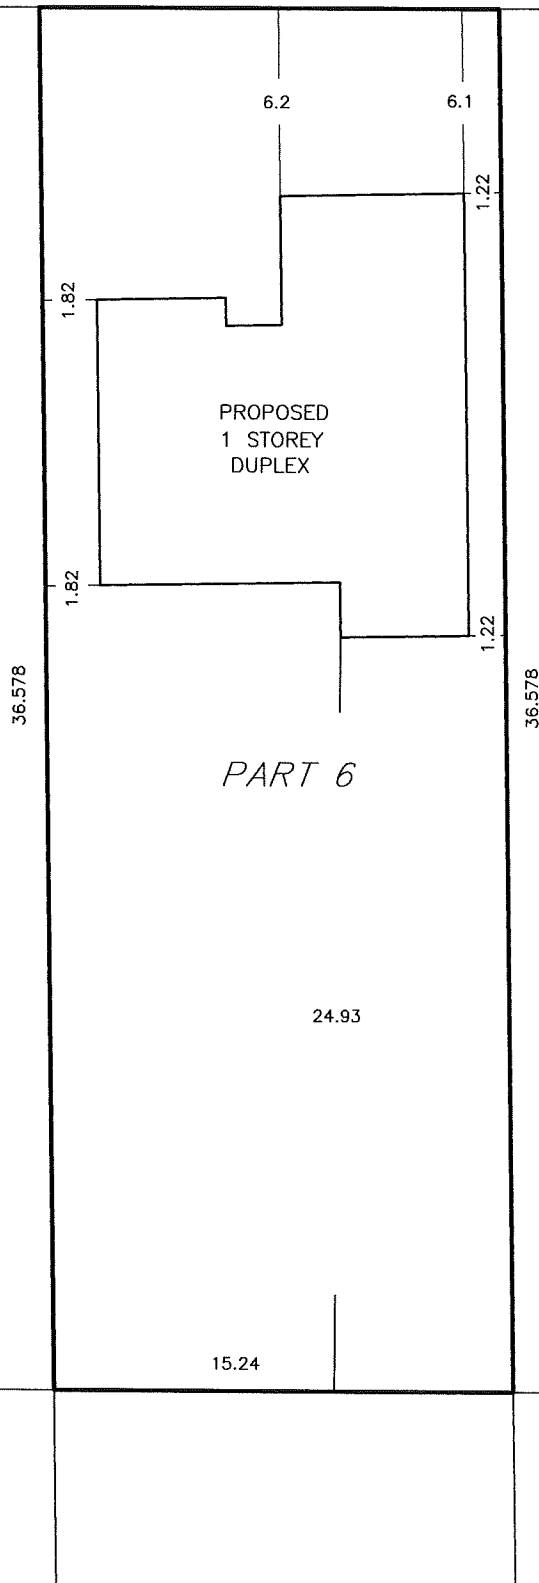


PLOT PLAN
PARTS 6, PLAN 53R-19332

189 BRUNET STREET, AZILDA

CITY OF GREATER SUDBURY

DISTRICT OF SUDBURY

SCALE : 1 : 250 METRIC

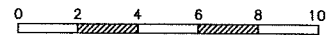

PLOT PLAN
PARTS 7 & 8, PLAN 53R-19332

180 ST JEAN STREET, AZILDA

170 ST JEAN STREET, AZILDA

CITY OF GREATER SUDBURY

DISTRICT OF SUDBURY

SCALE : 1 : 250 METRIC

