




UEM

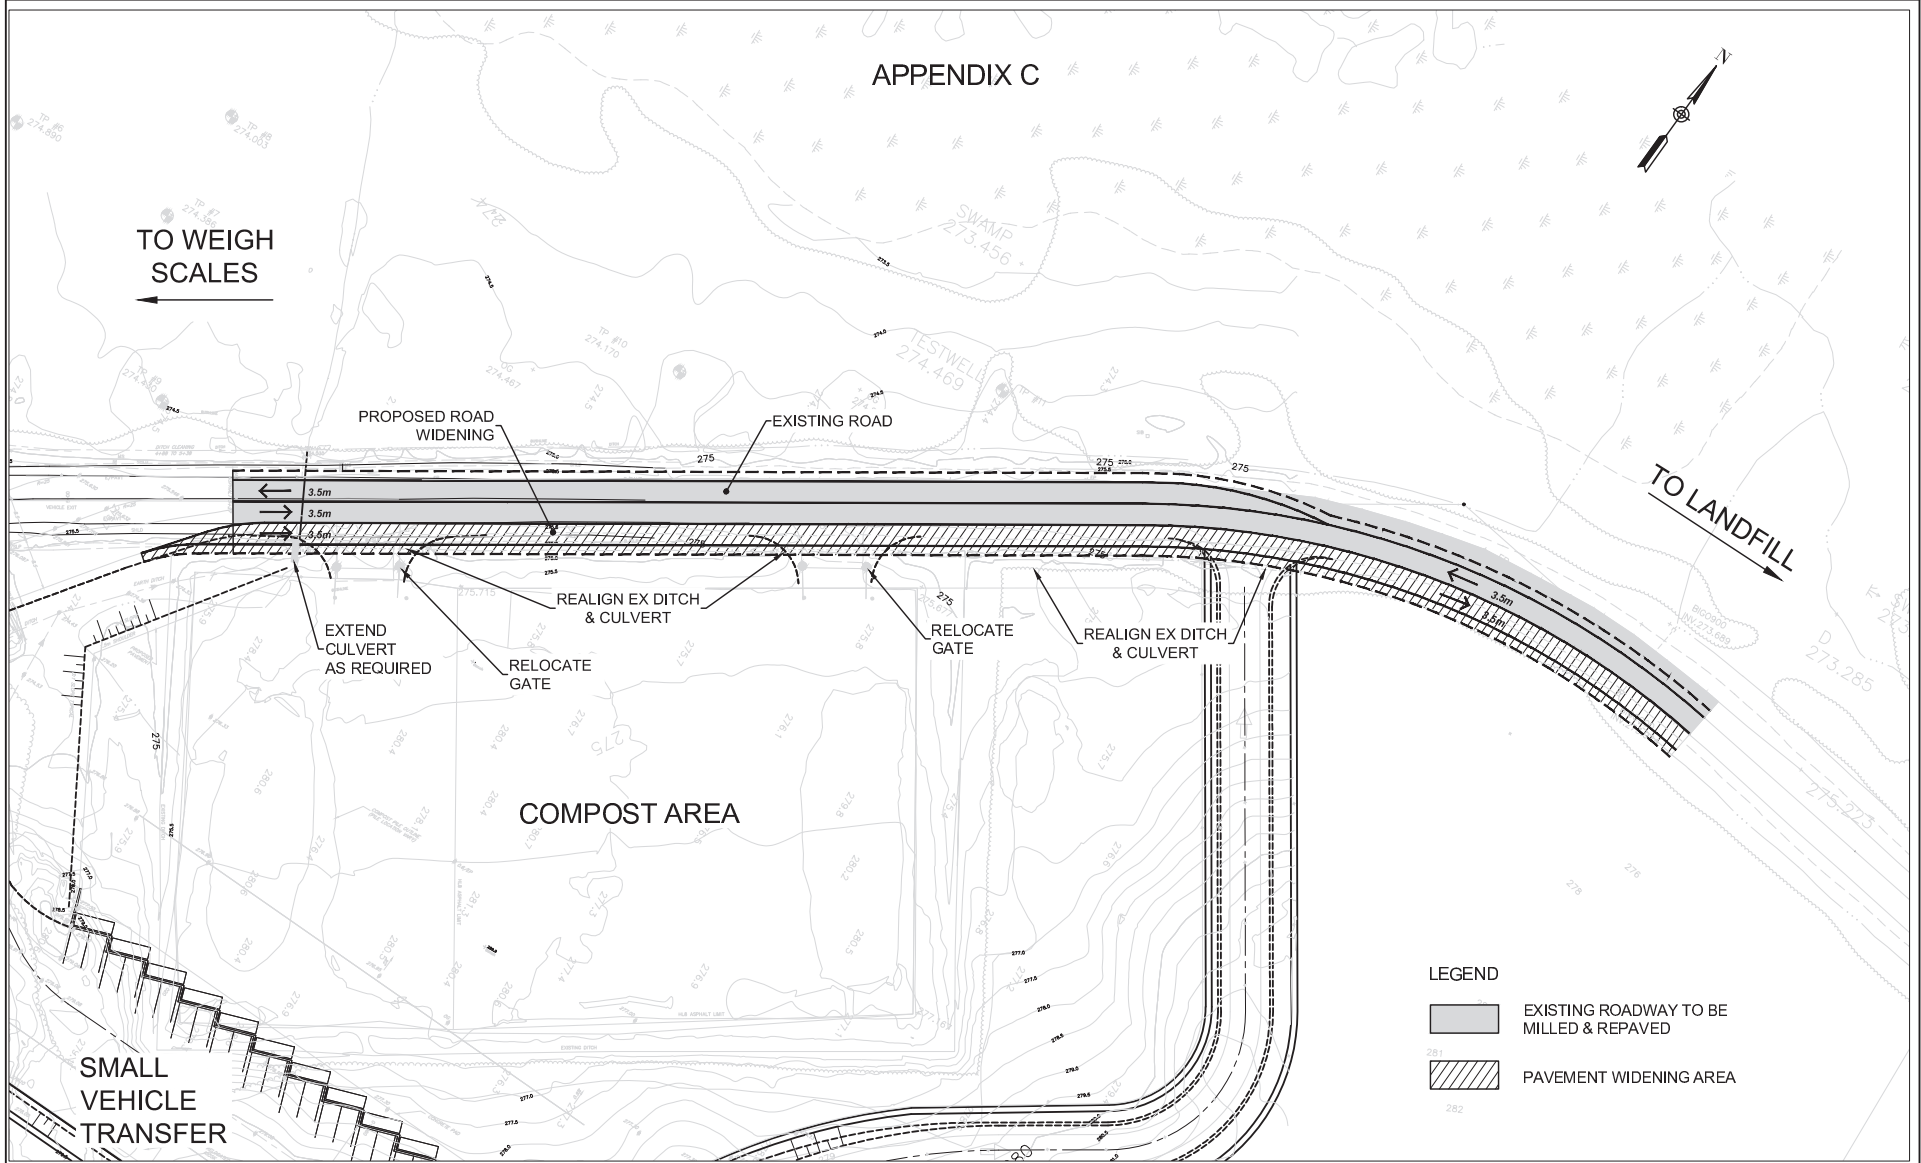

SUDBURY LANDFILL

FIGURE No. 4
OUTBOUND TRAFFIC LANE WIDENING