


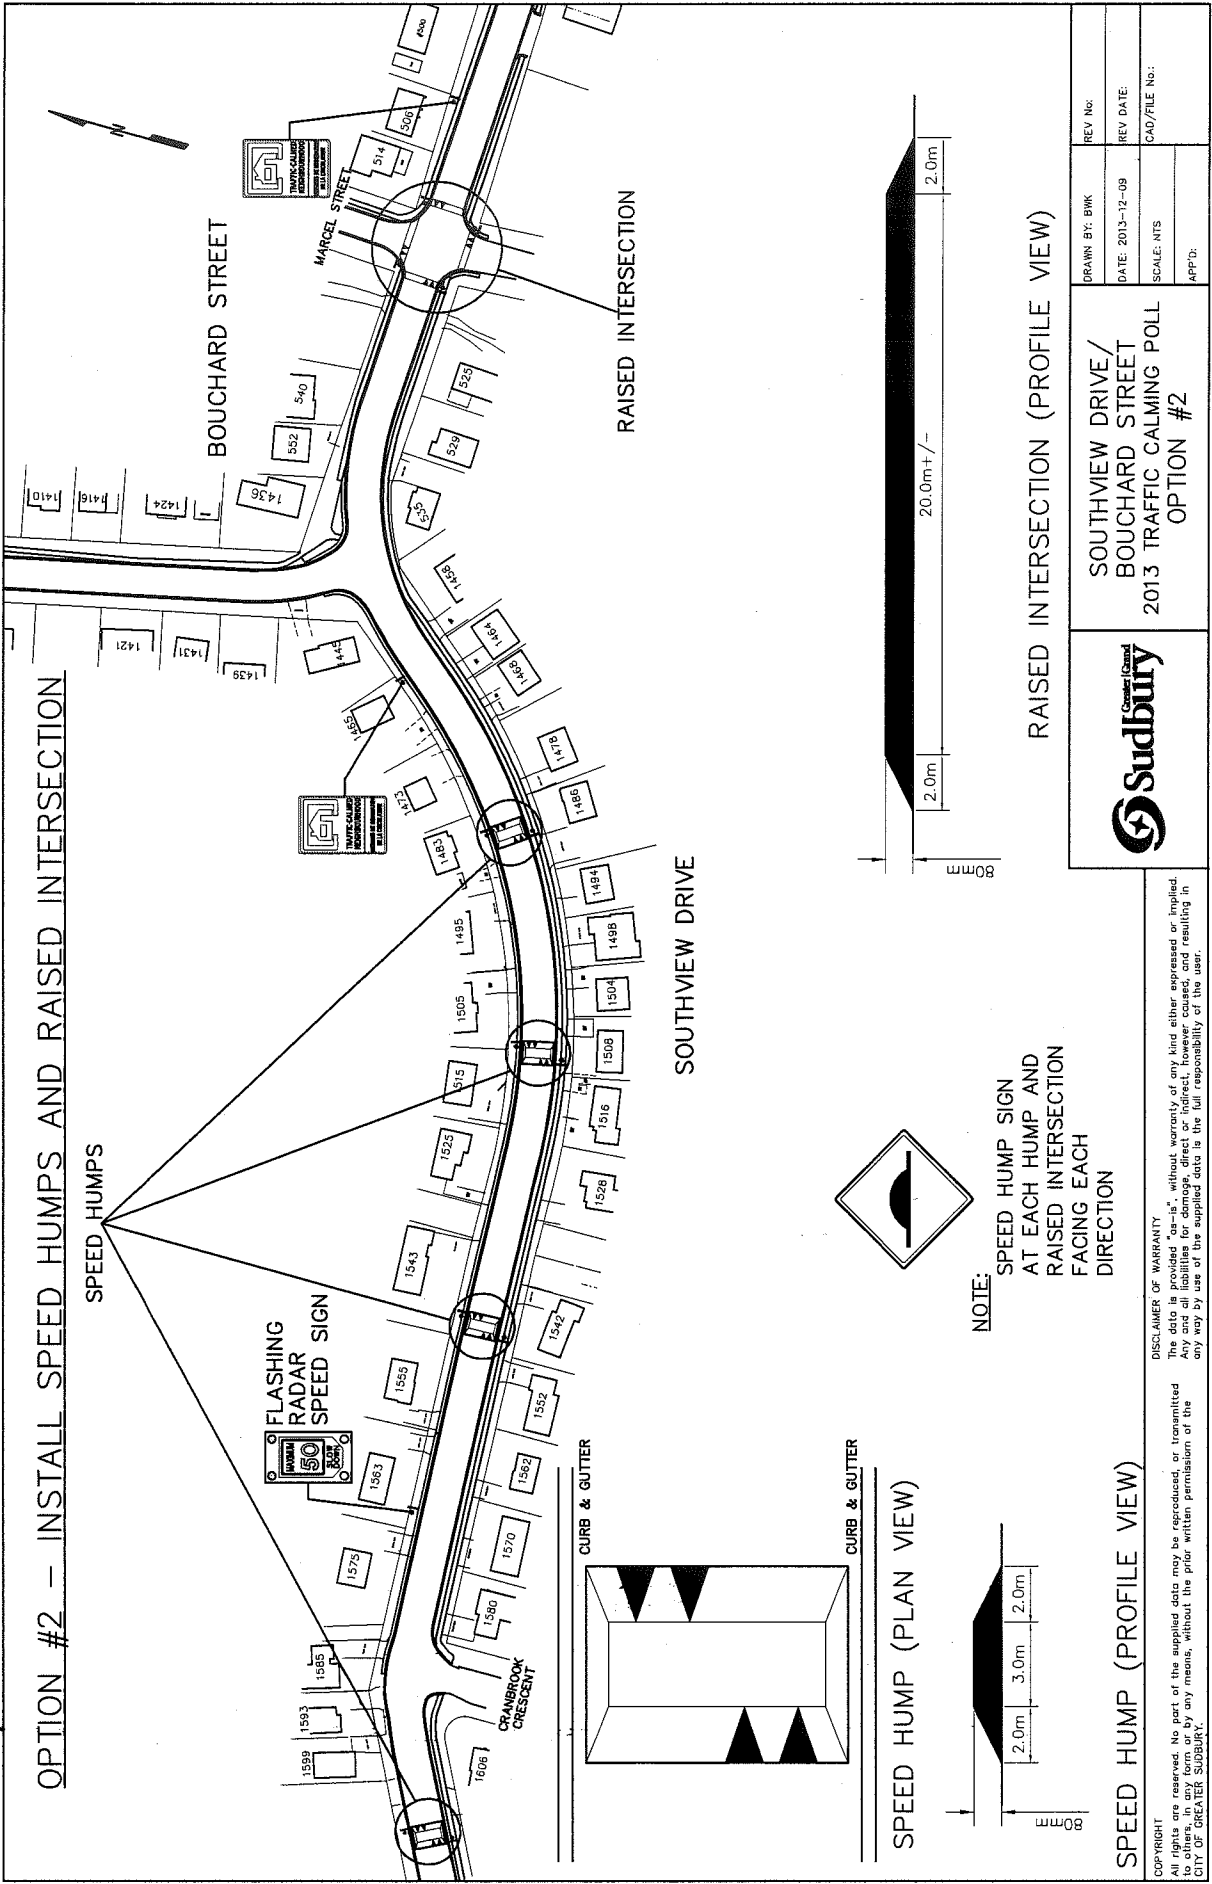

		SOUTHVIEW DRIVE / BOUCHARD STREET 2013 TRAFFIC CALMING POLL OPTION #2		DRAWN BY: BWK DATE: 2013-12-09 SCALE: NTS APP'D:	REV No: REV DATE: CAD/FILE No:
--	--	--	--	---	--------------------------------------