



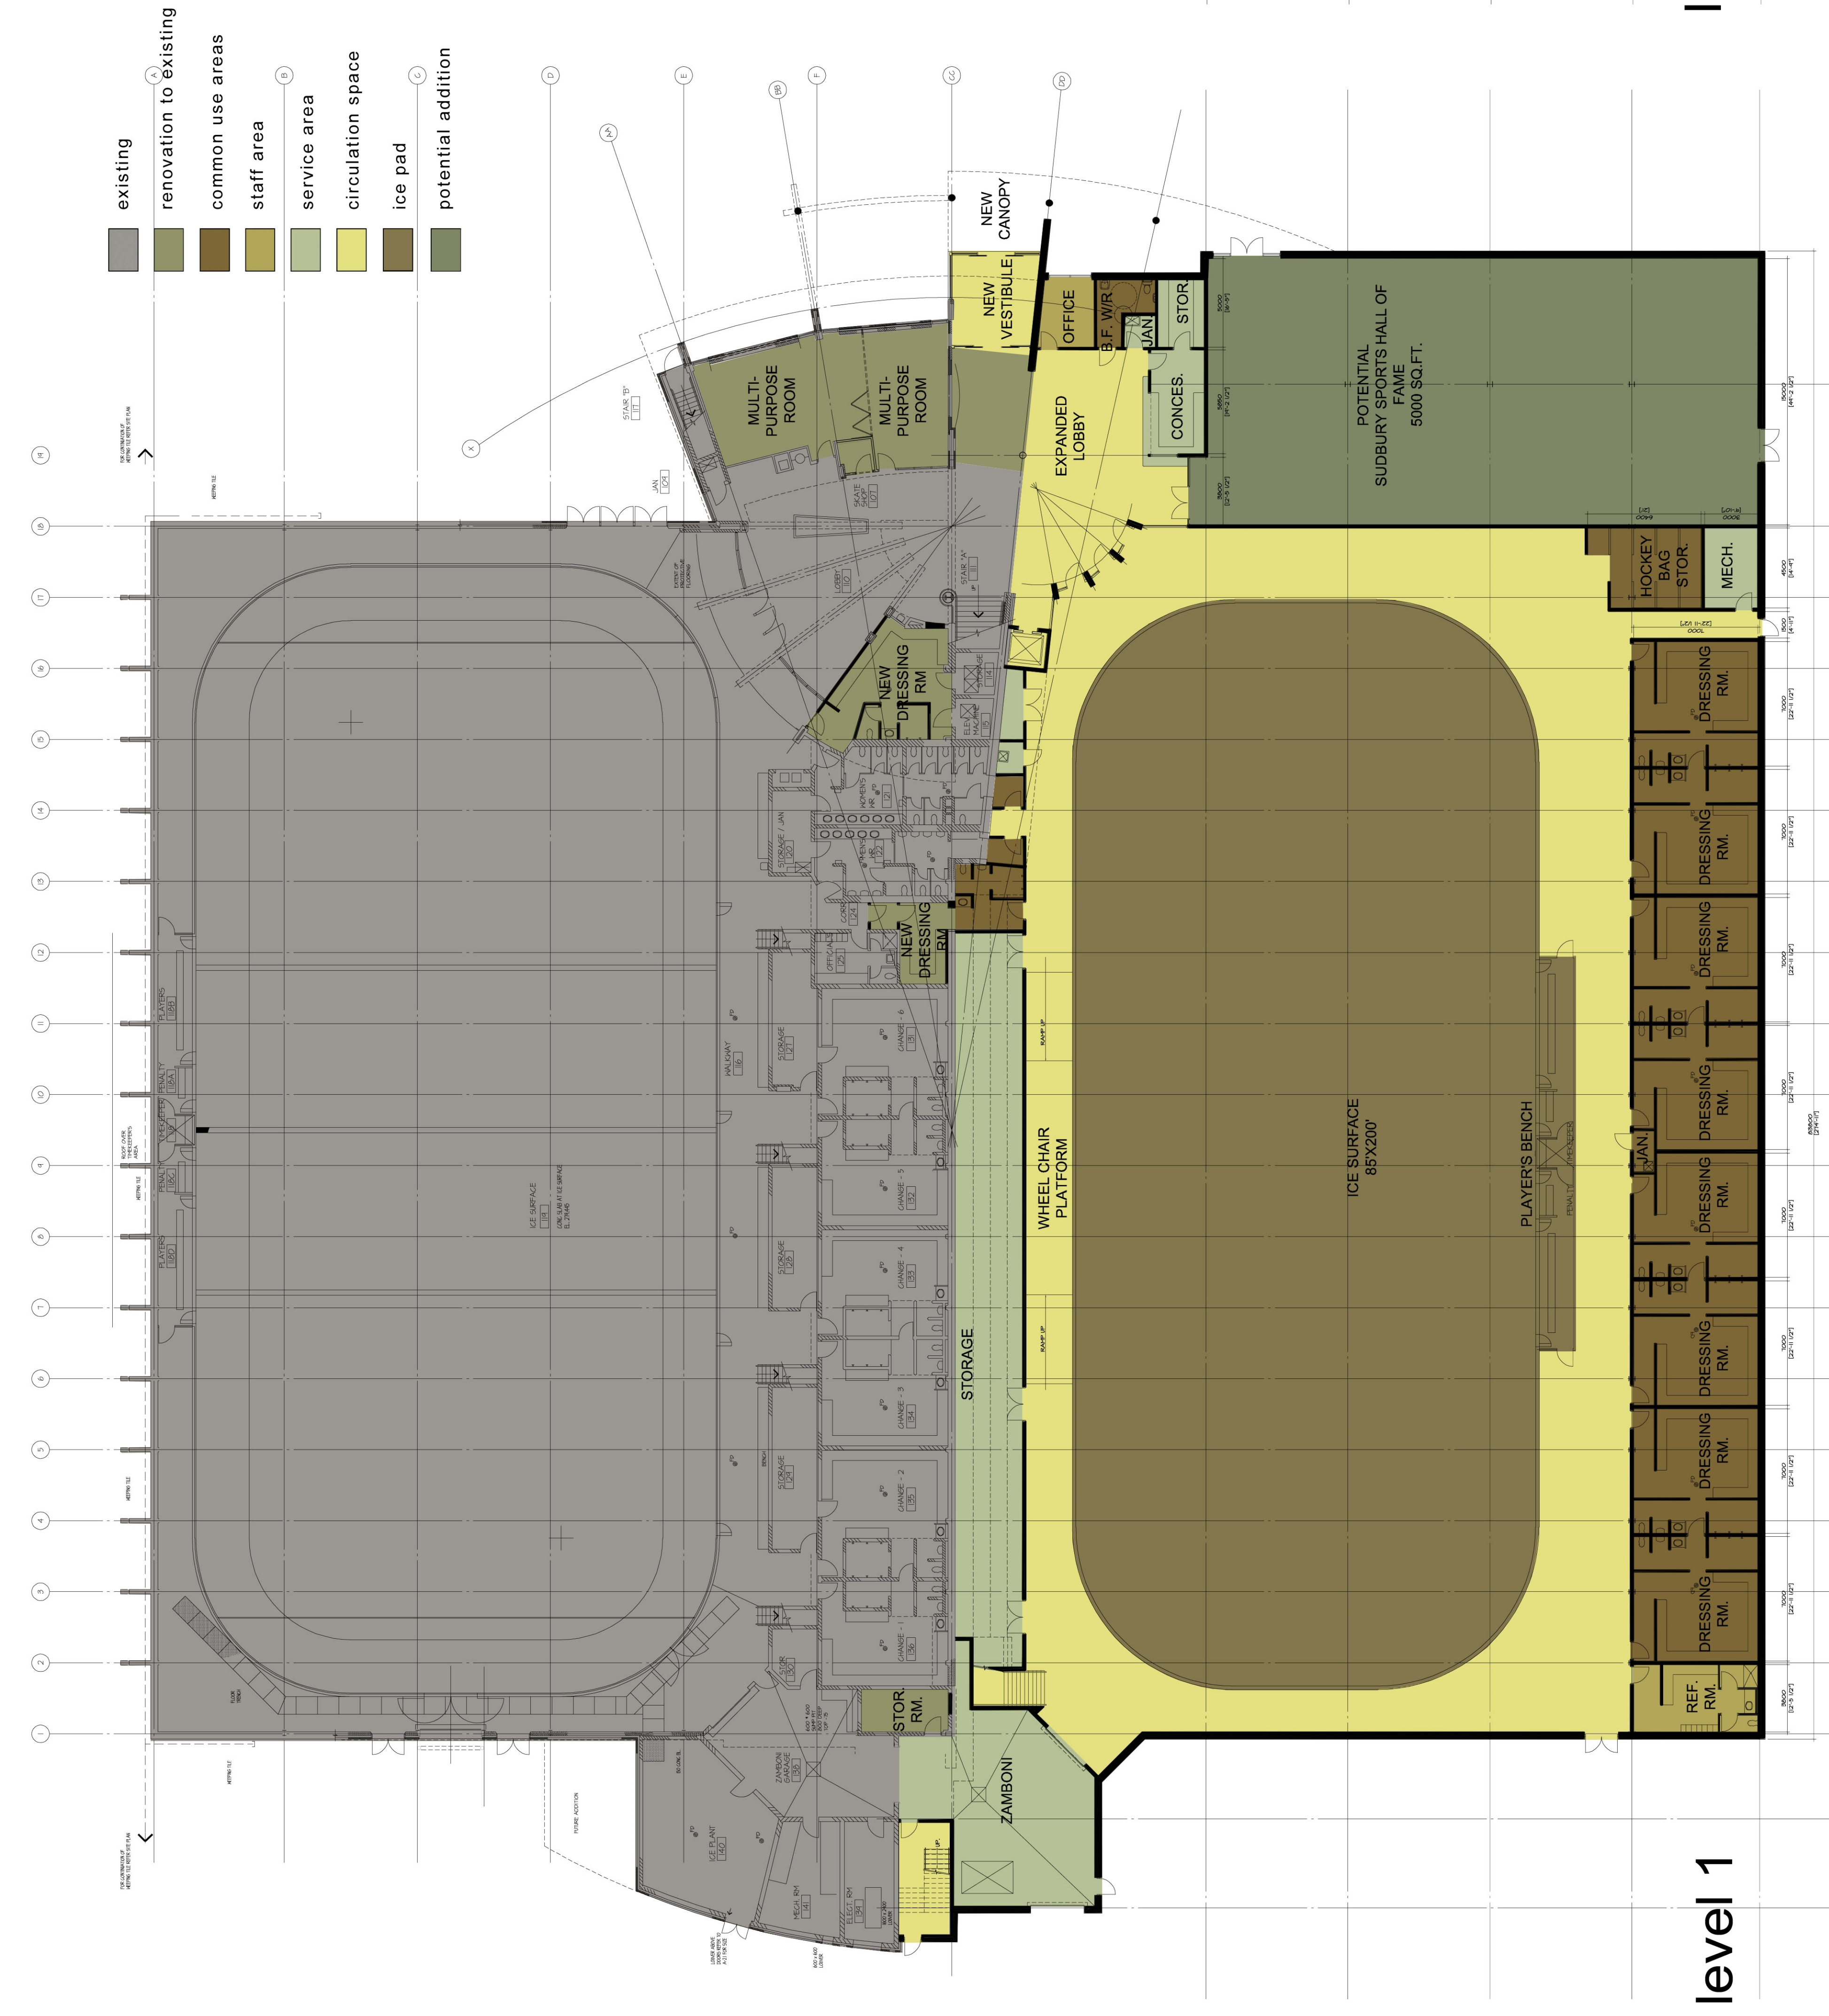

3,840 sq.m.
41,330 sq.ft.

level 1

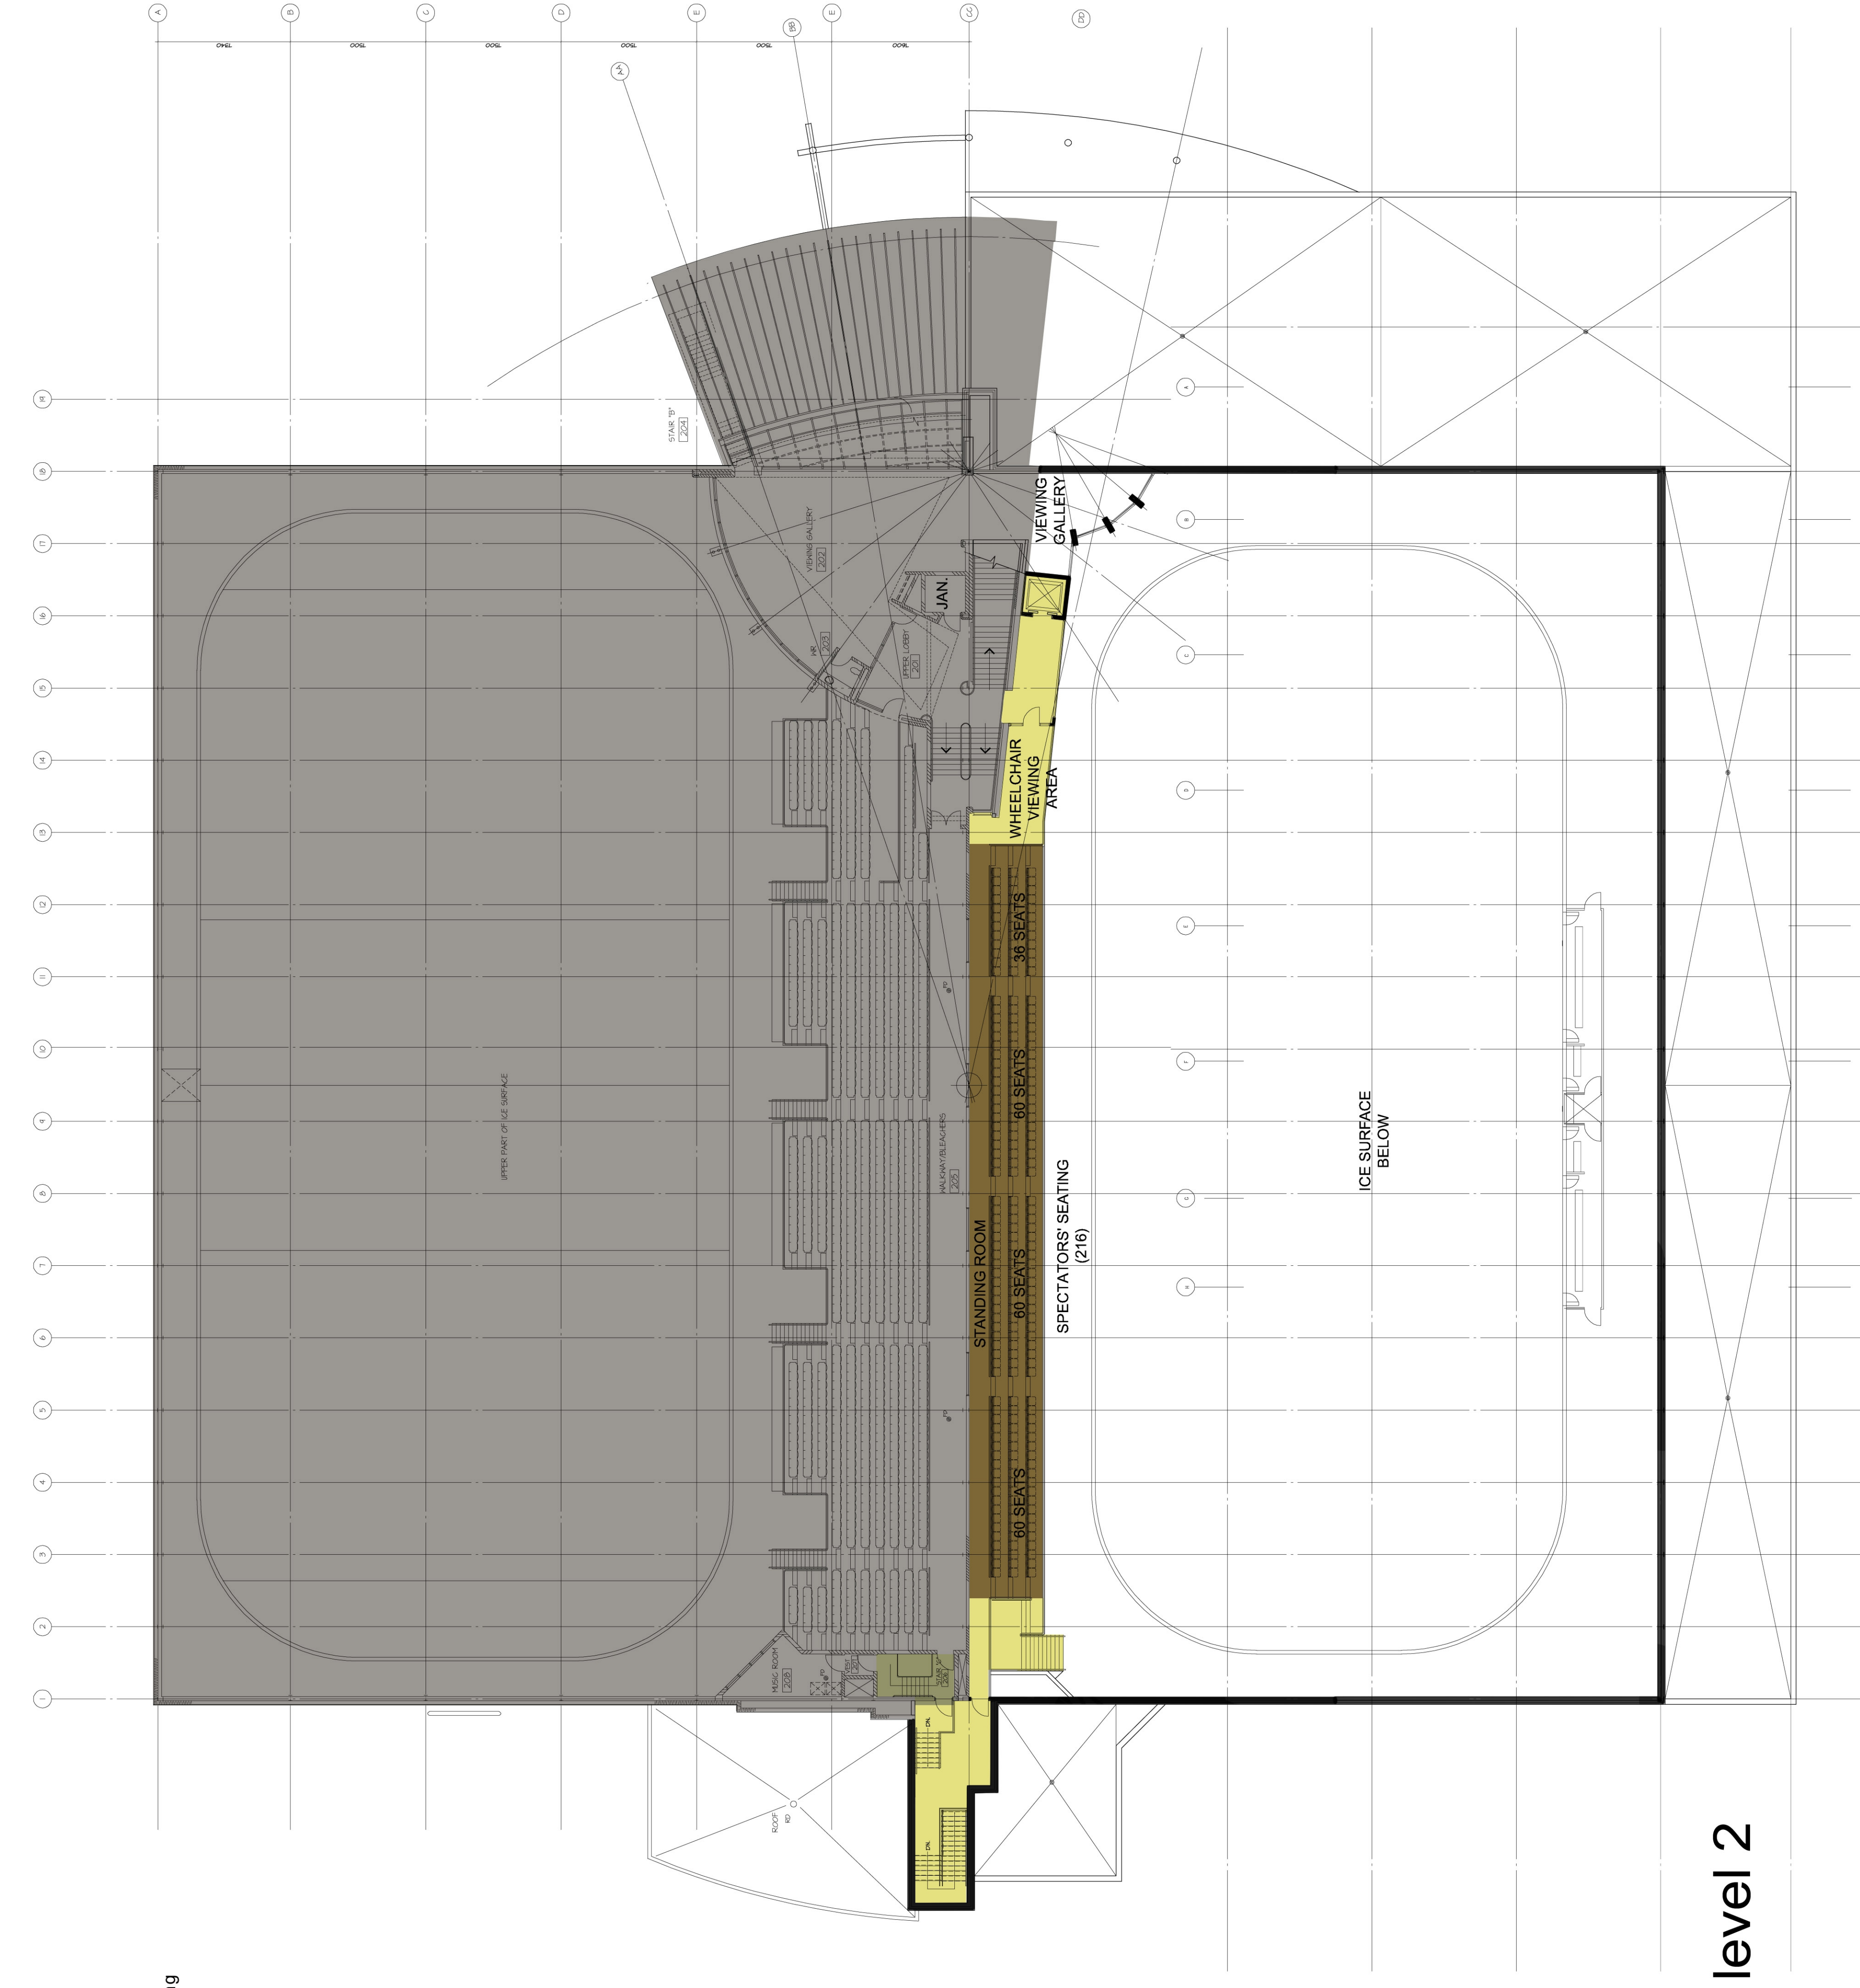


level 2




Countryside


complexe sportif
sports complex

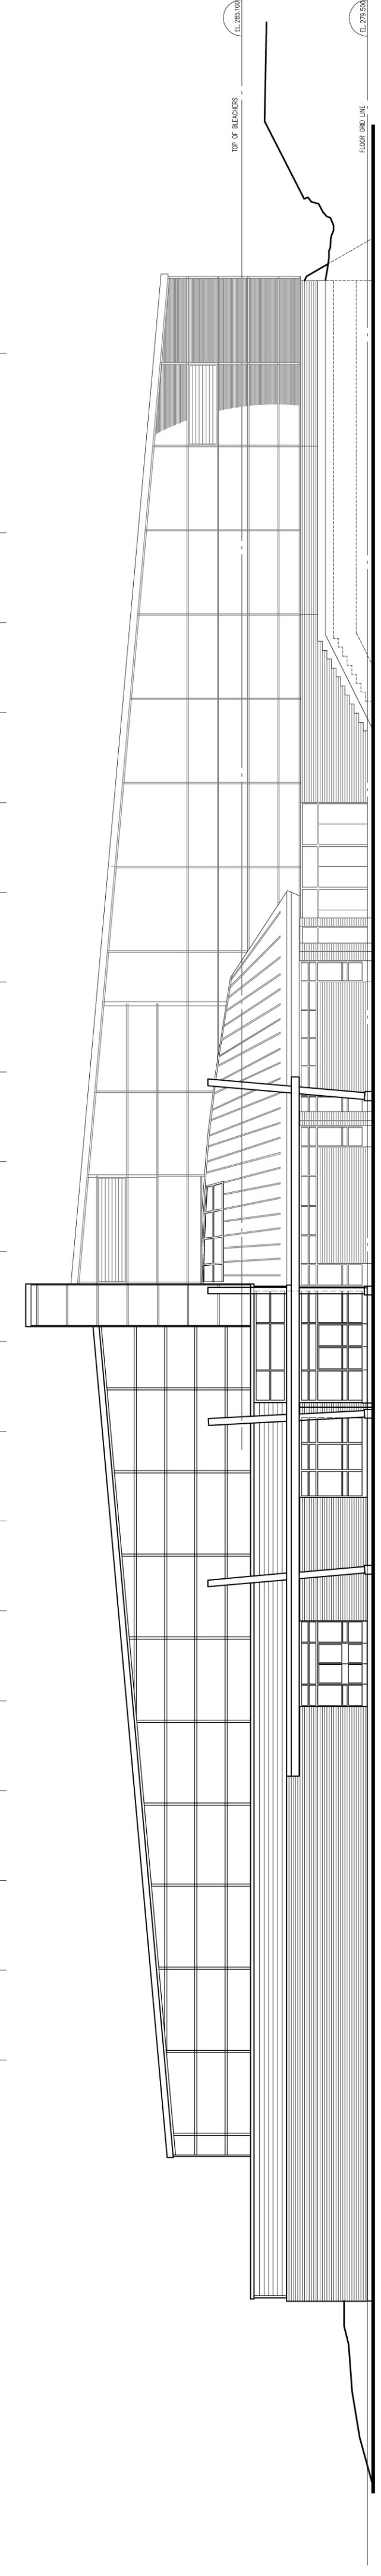

east elevation

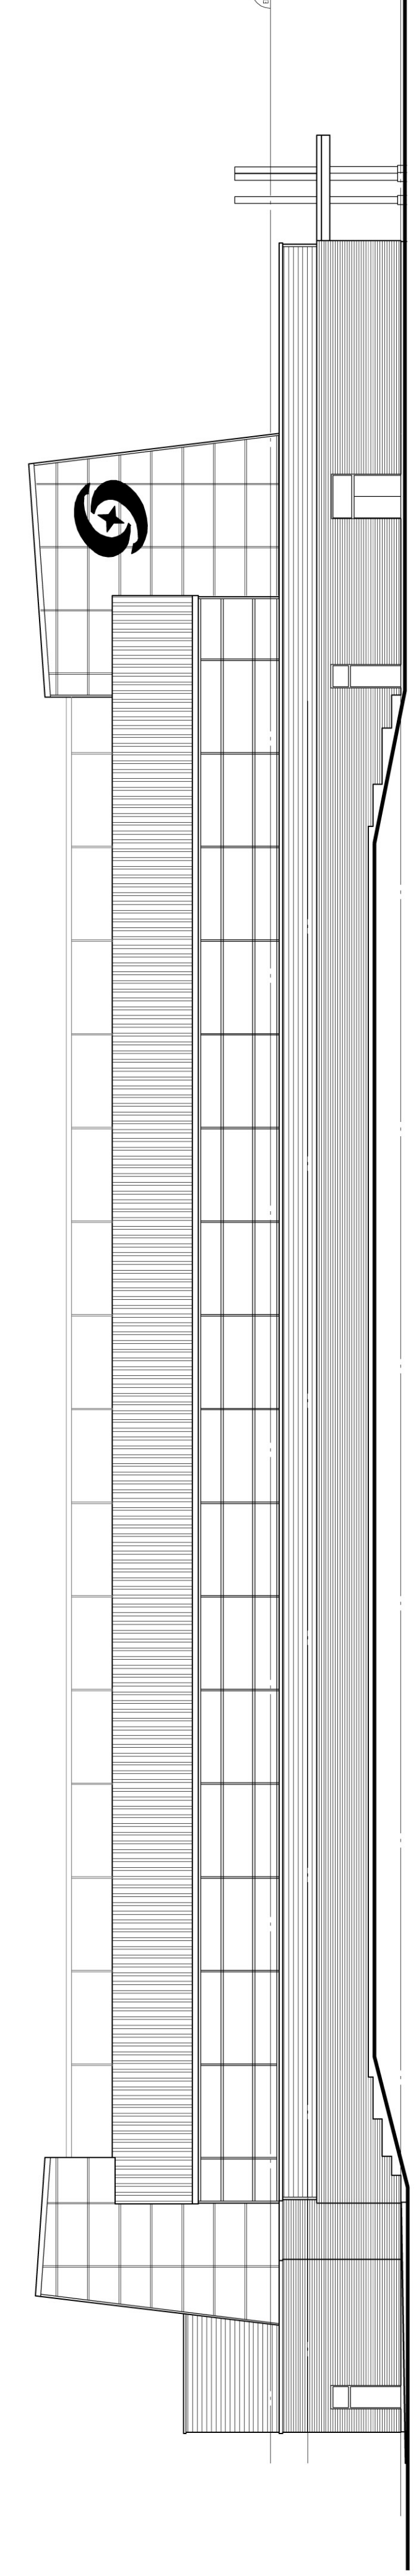

south elevation

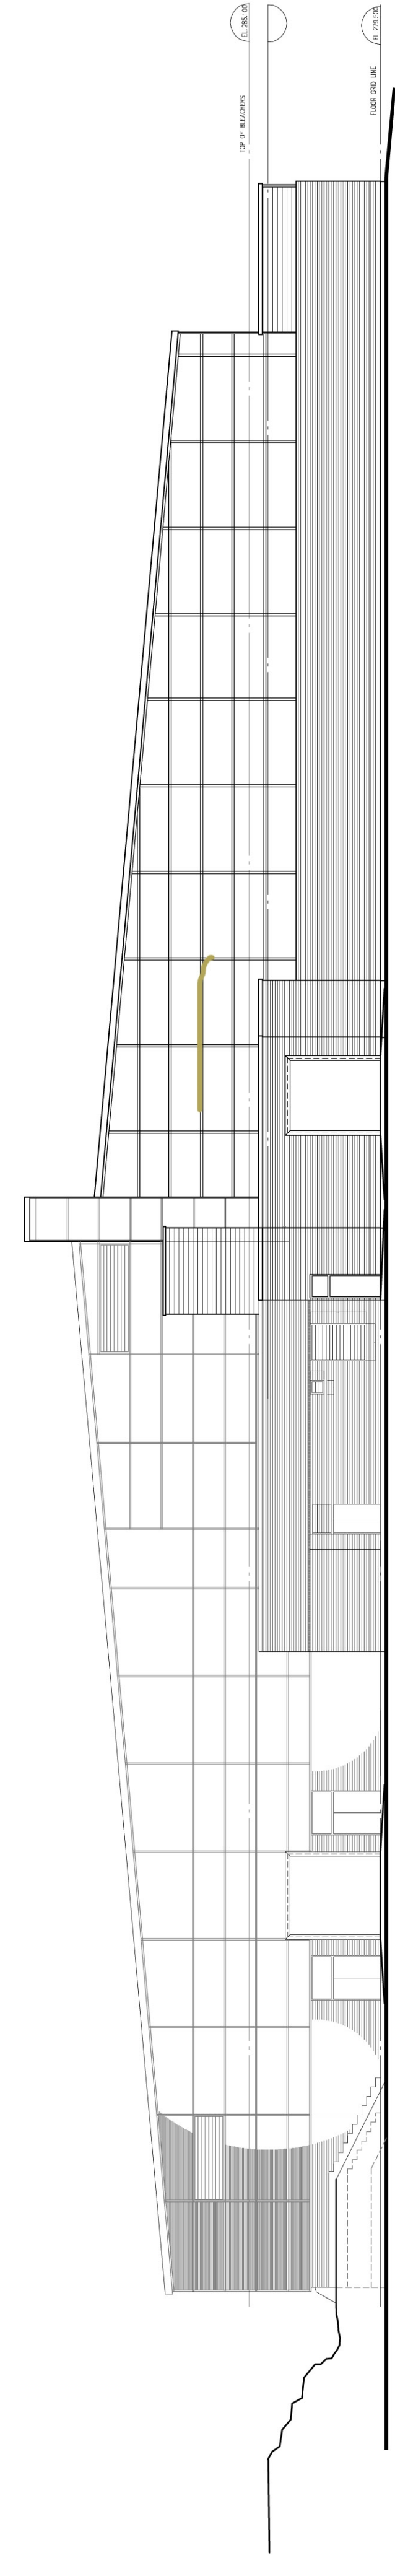

west elevation

august 27, 2010 - DRAFT