


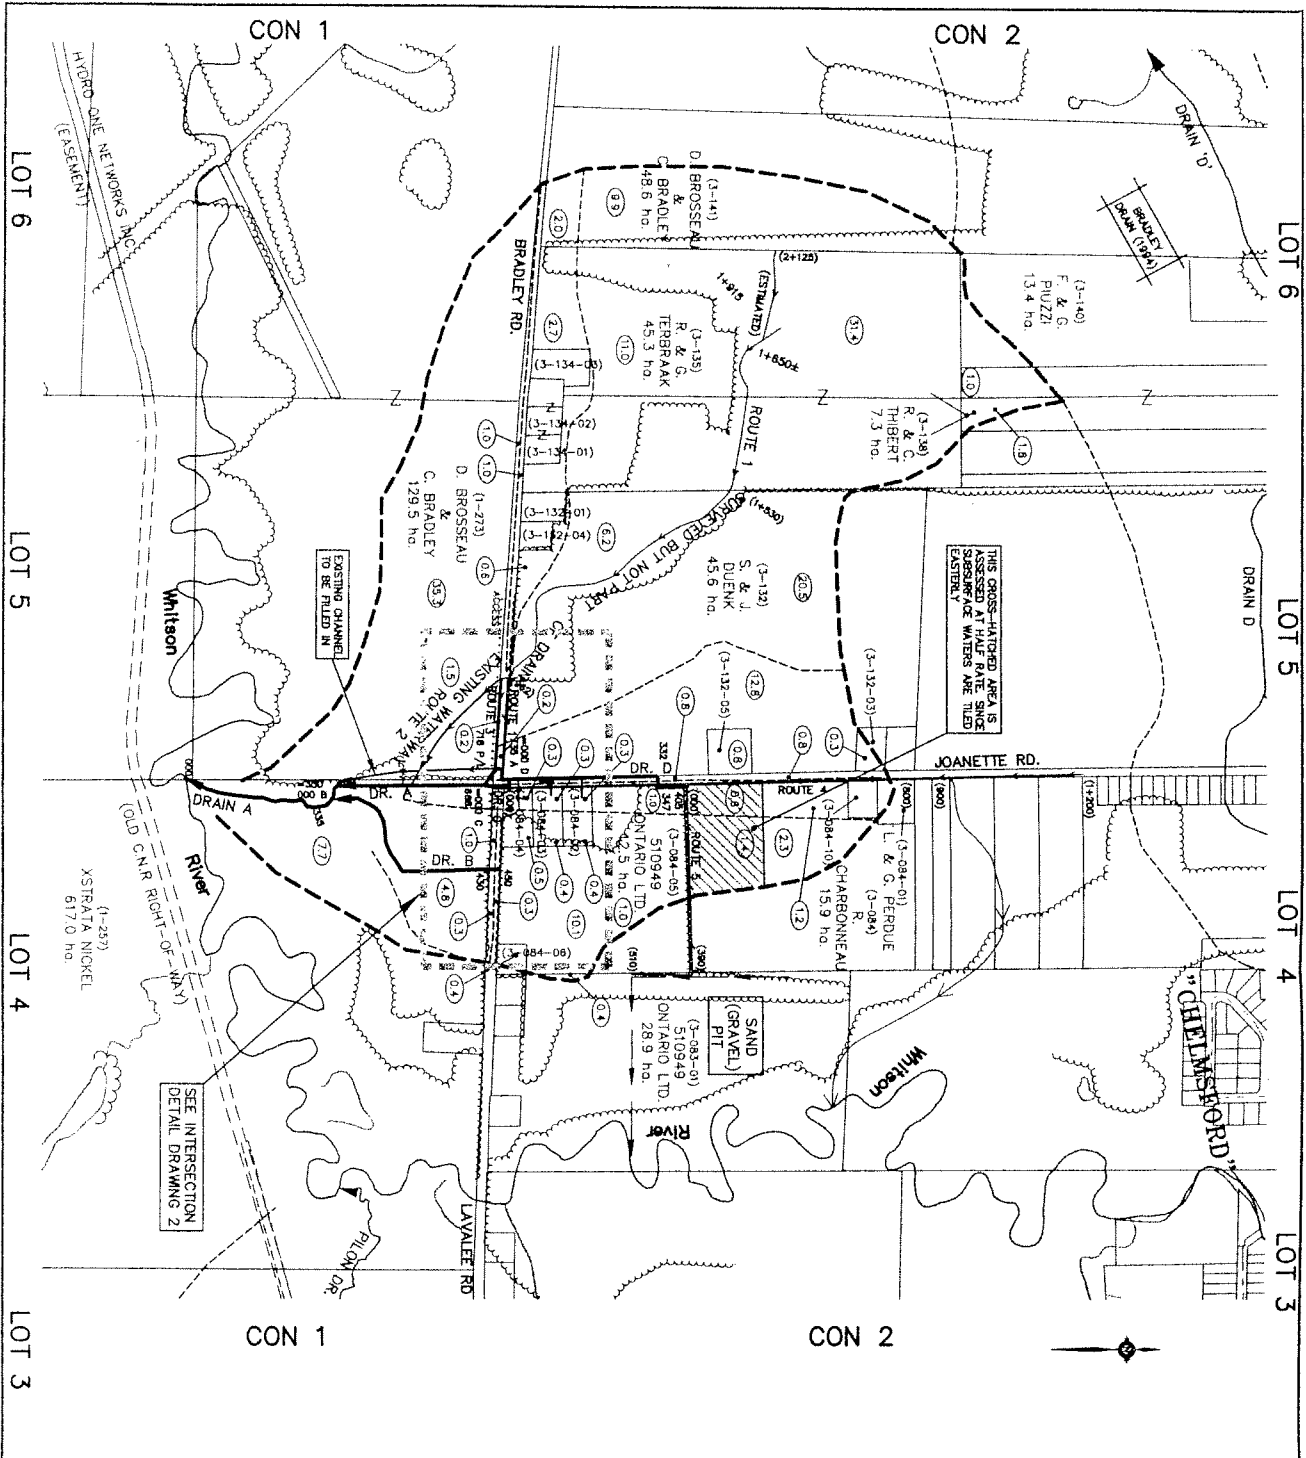

THE POSITION OF LOT LINES, CONDUITS, WATERWAYS, SLUDGES AND OTHER UNDERGROUND AND OVERGROUND UTILITIES AND STRUCTURES IS NOT NECESSARILY SHOWN ON THE CONTRACT DOCUMENTS. THE CONTRACTOR SHALL BE RESPONSIBLE FOR VERIFYING THE EXISTENCE AND LOCATION OF ALL SUCH UTILITIES AND STRUCTURES BEFORE STARTING WORK. THE CONTRACTOR SHALL OBTAIN A COPY OF THE EXACT LOCATION OF ALL SUCH UTILITIES AND STRUCTURES FROM THE TOWN OF BALFOUR AND SHALL ASSUME ALL LIABILITY FOR DAMAGE TO THEM.

SMALL LOT LEGEND			
ROLL NO.	OWNER NAME	HA	ACRES
(BALFOUR TOWNSHIP) (LOT 4, CON 2)			

PLAN LEGEND

- MAJOR WATERWAY
- INTERMEDIATE WATERWAY
- PROPOSED WORK OR INCORPORATION
- ROUTE SURVEYED AND STATION BUT NOT PART OF DRAIN
- EXISTING LOW DITCH RUN
- AREA ASSESSED AT HALF RATE
- BUSY
- ACROSS
- DENOTES PROPERTY OWNERSHIP ON BOTH SIDES OF LOT LINE
- APPROXIMATE HECTARES IN WATERSHED
- 5.2 ha. - HECTARES OWNED
- (03-083) - ASSESSMENT ROLL NUMBER

GEOGRAPHIC TOWNSHIP OF BALFOUR

JOANETTE DRAIN

WATERSHED PLAN

AUG. 30, 2010

K. SMART ASSOCIATES LIMITED
CONSULTING ENGINEERS AND PLANNERS

1 OF 10