


# PHASE 1 - HISTORIC BUILDING RELOCATION

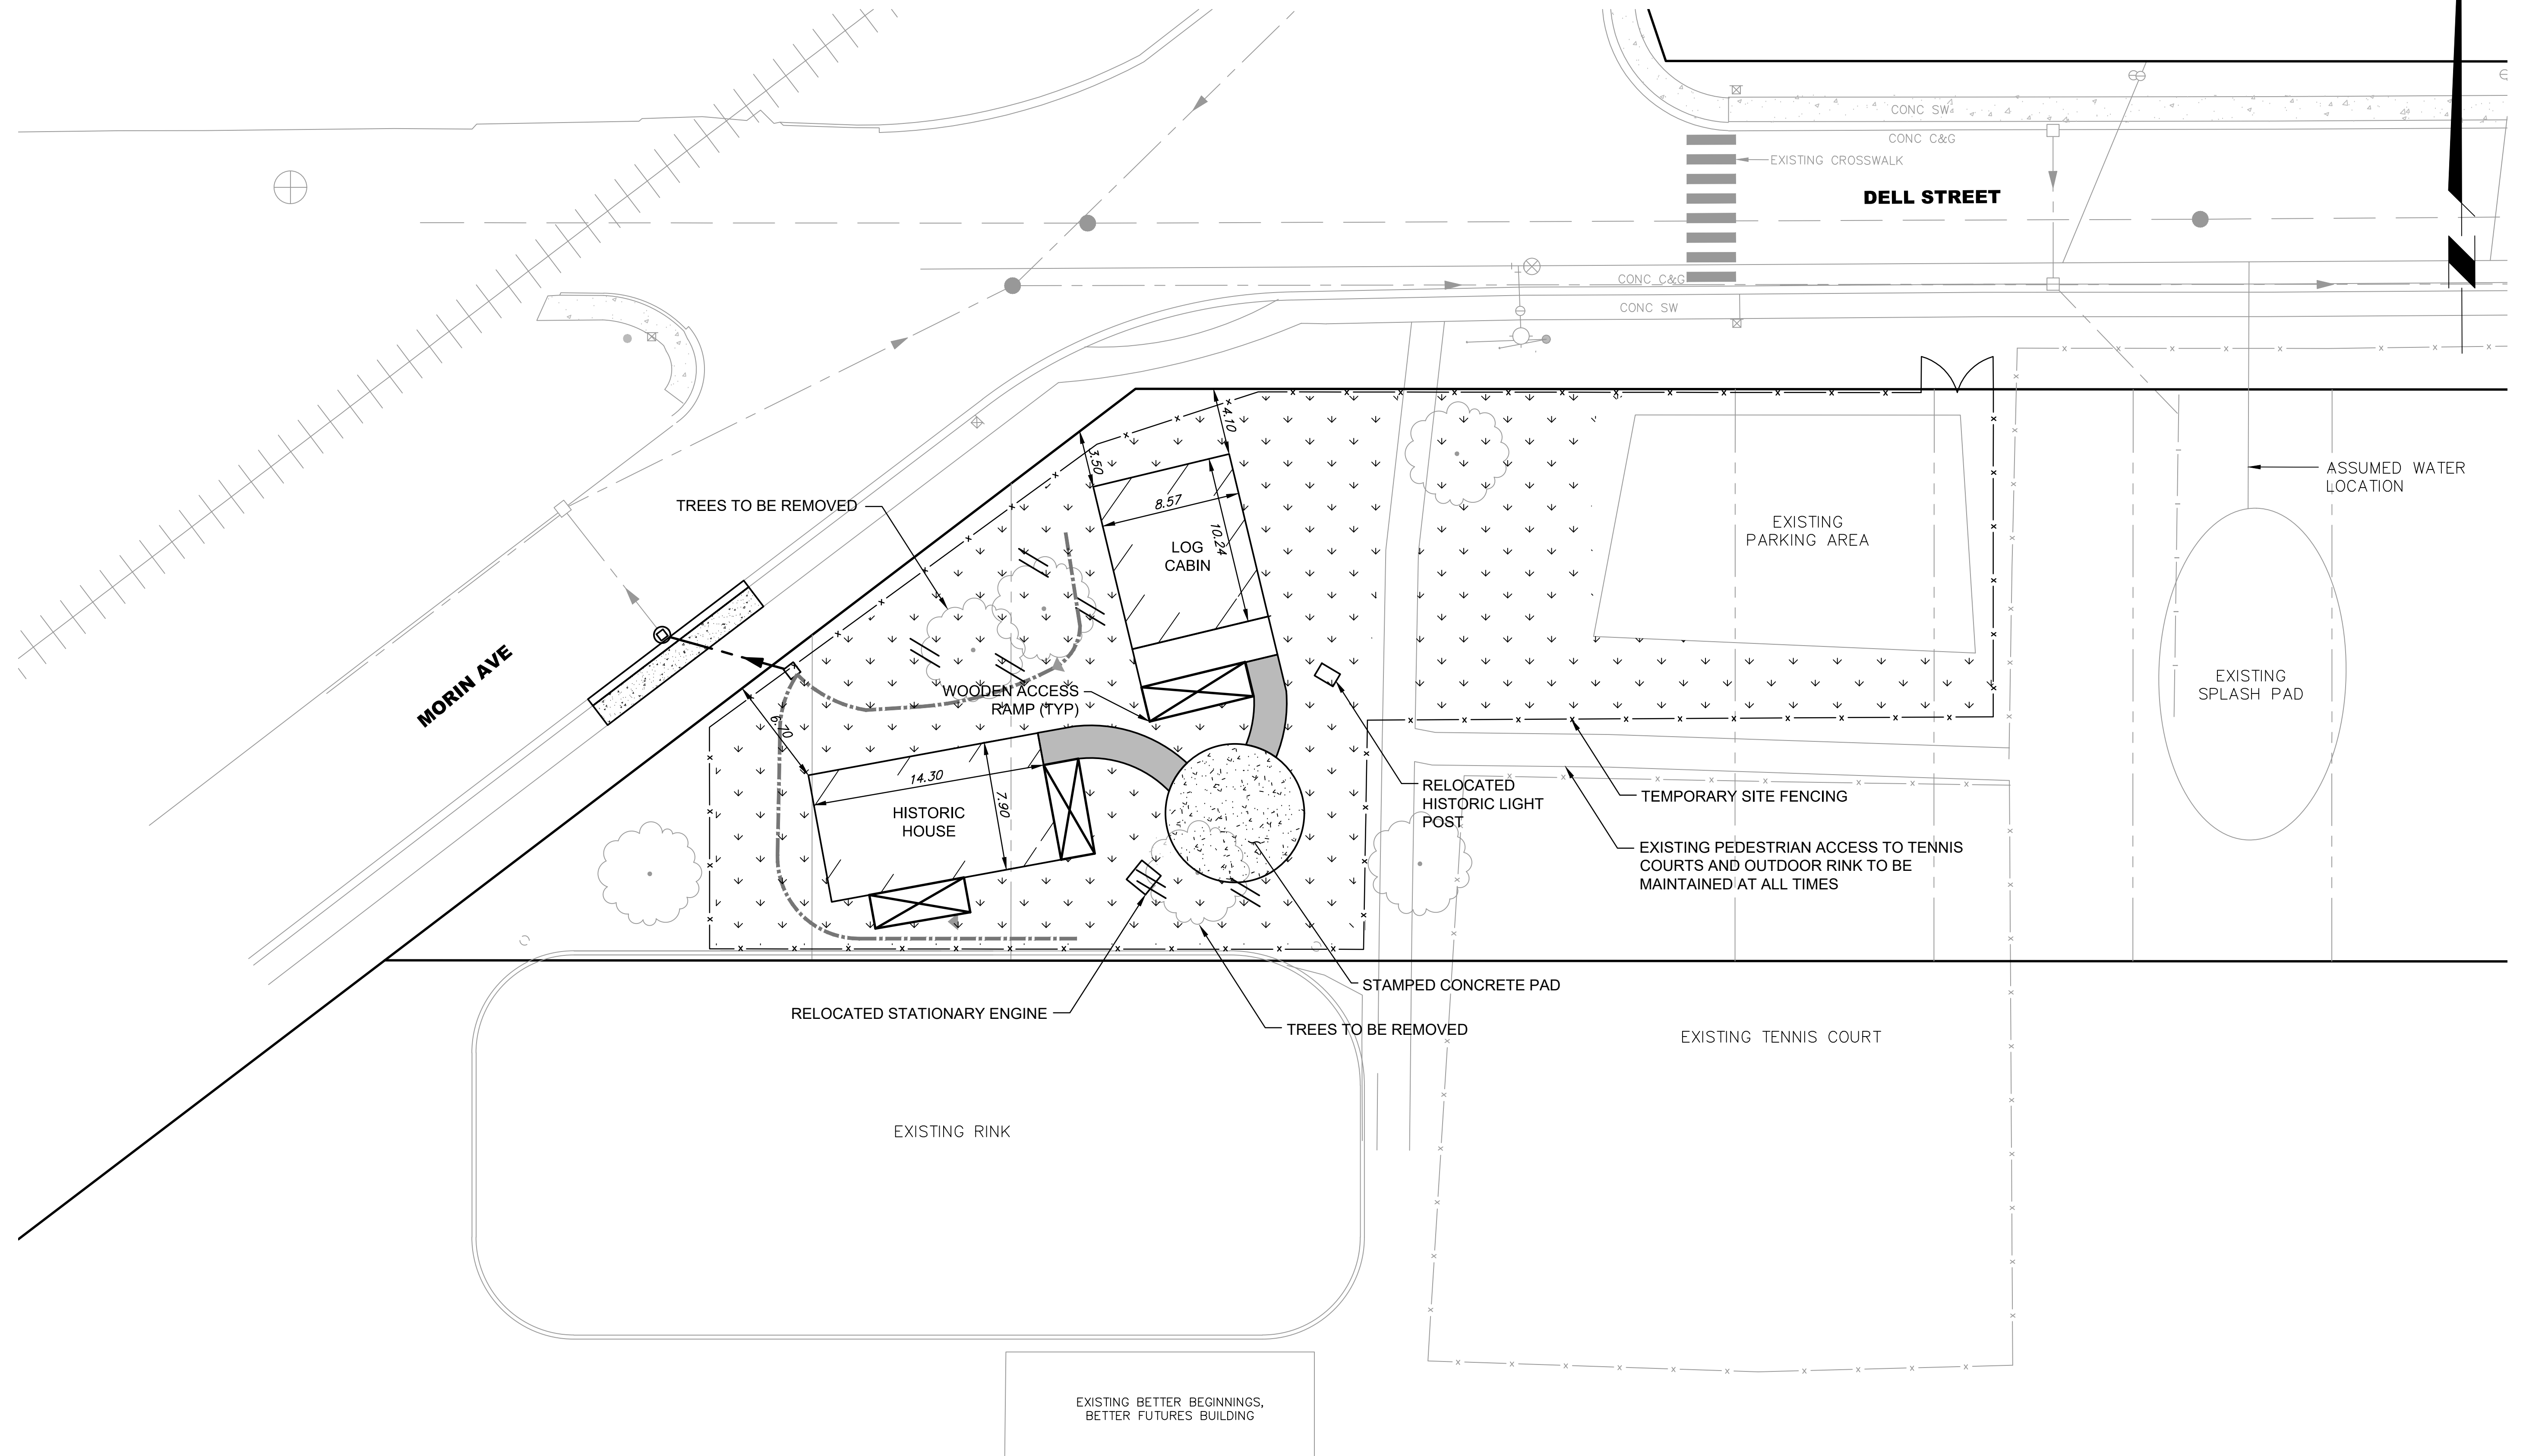

## FLOUR MILL MUSEUM RELOCATION

# PHASE 2 - SITE DEVELOPMENT

