

SOUTHVIEW DRIVE PROPOSED TRAFFIC CALMING PLAN




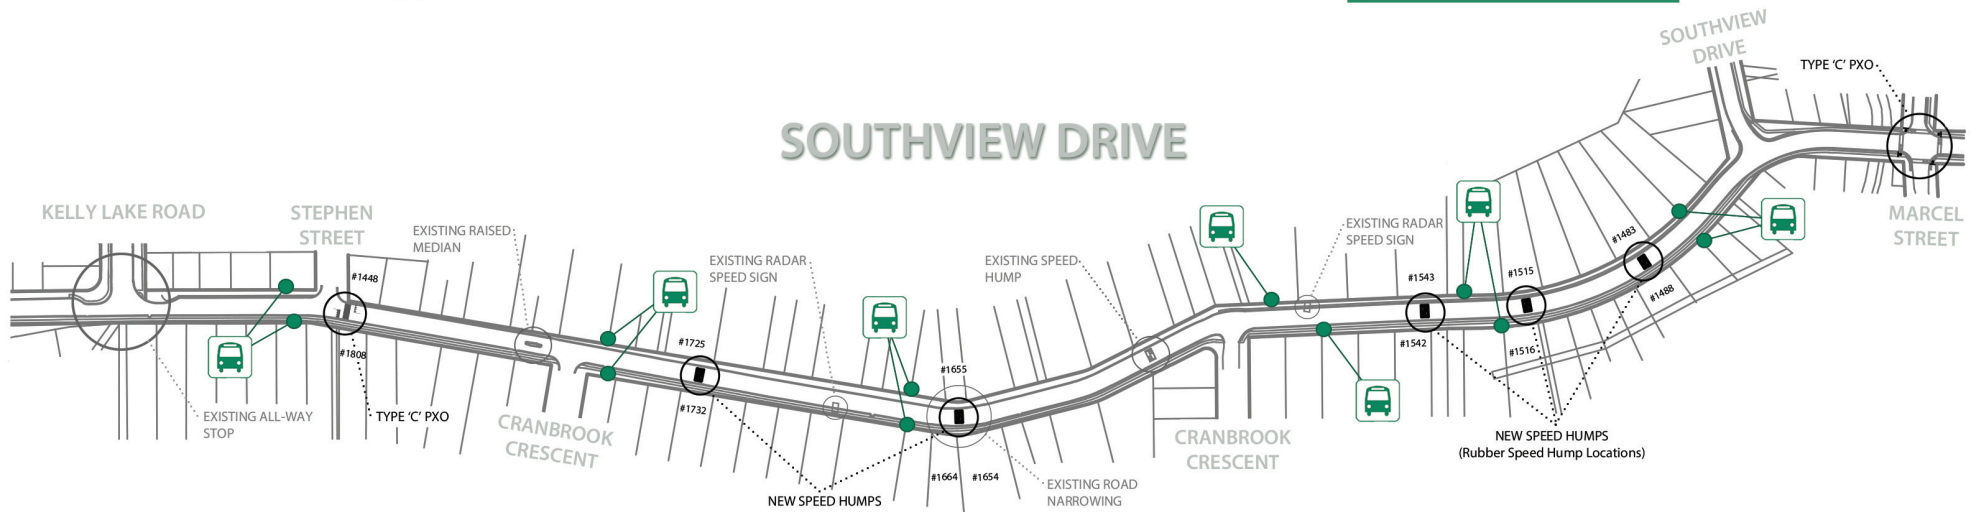


Exhibit A

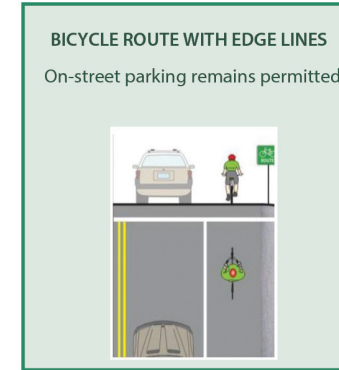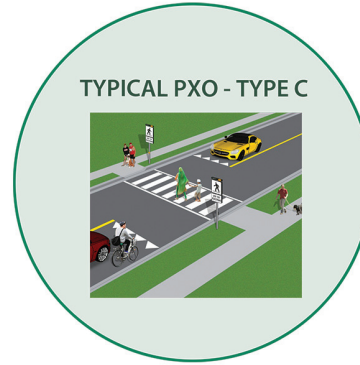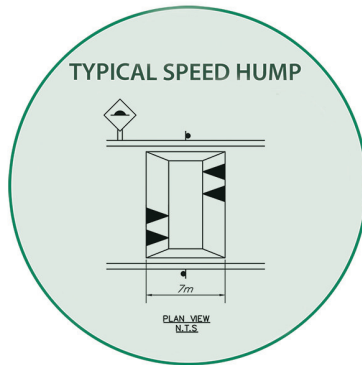