


REQUIRED SKETCH
PART OF LOT 1
CONCESSION 3
 GEOGRAPHIC TOWNSHIP OF HANMER
 CITY OF GREATER SUDBURY
 DISTRICT OF SUDBURY

NOTE

THIS IS NOT A PLAN OF SURVEY AND
 SHOULD ONLY BE USED FOR THE PURPOSE
 STATED IN THE TITLE BLOCK.

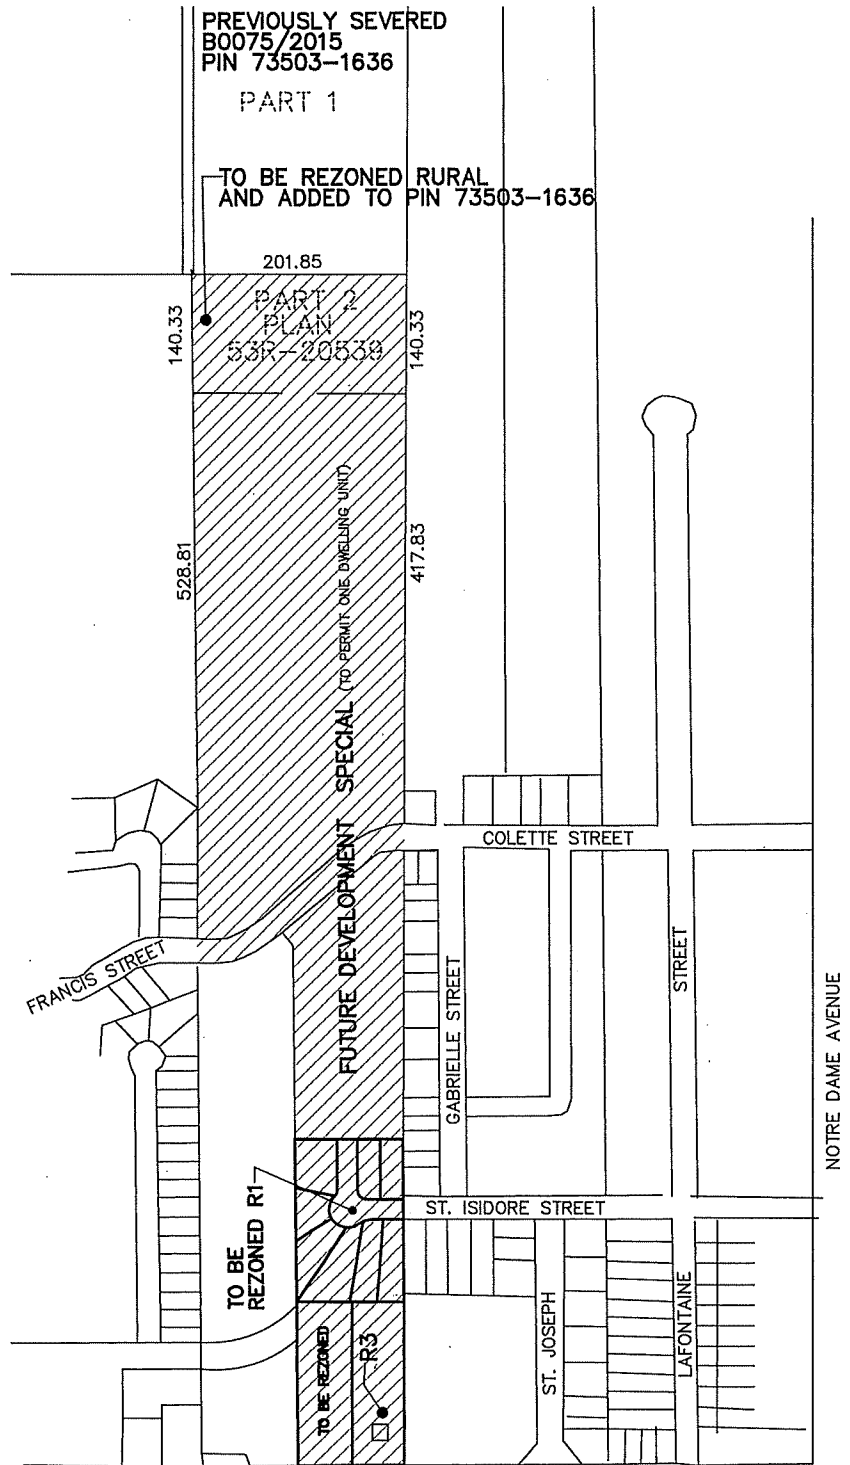

D.S.

DORLAND
 LIMITED

ONTARIO LAND SURVEYORS
 GEOMATICS PROFESSIONALS

298 LARCH STREET
 SUDBURY, ONTARIO, P3B 1M1
 PHONE (705) 673-2556 FAX (705) 673-1051
 WWW.DSDORLANDLIMITED.CA

PREPARED BY : WJM

CHECKED :

DATE : OCTOBER 9, 2019

CAD FILE : 17321_SK2.dwg

P.S. TAB : REQUIRED SKETCH