


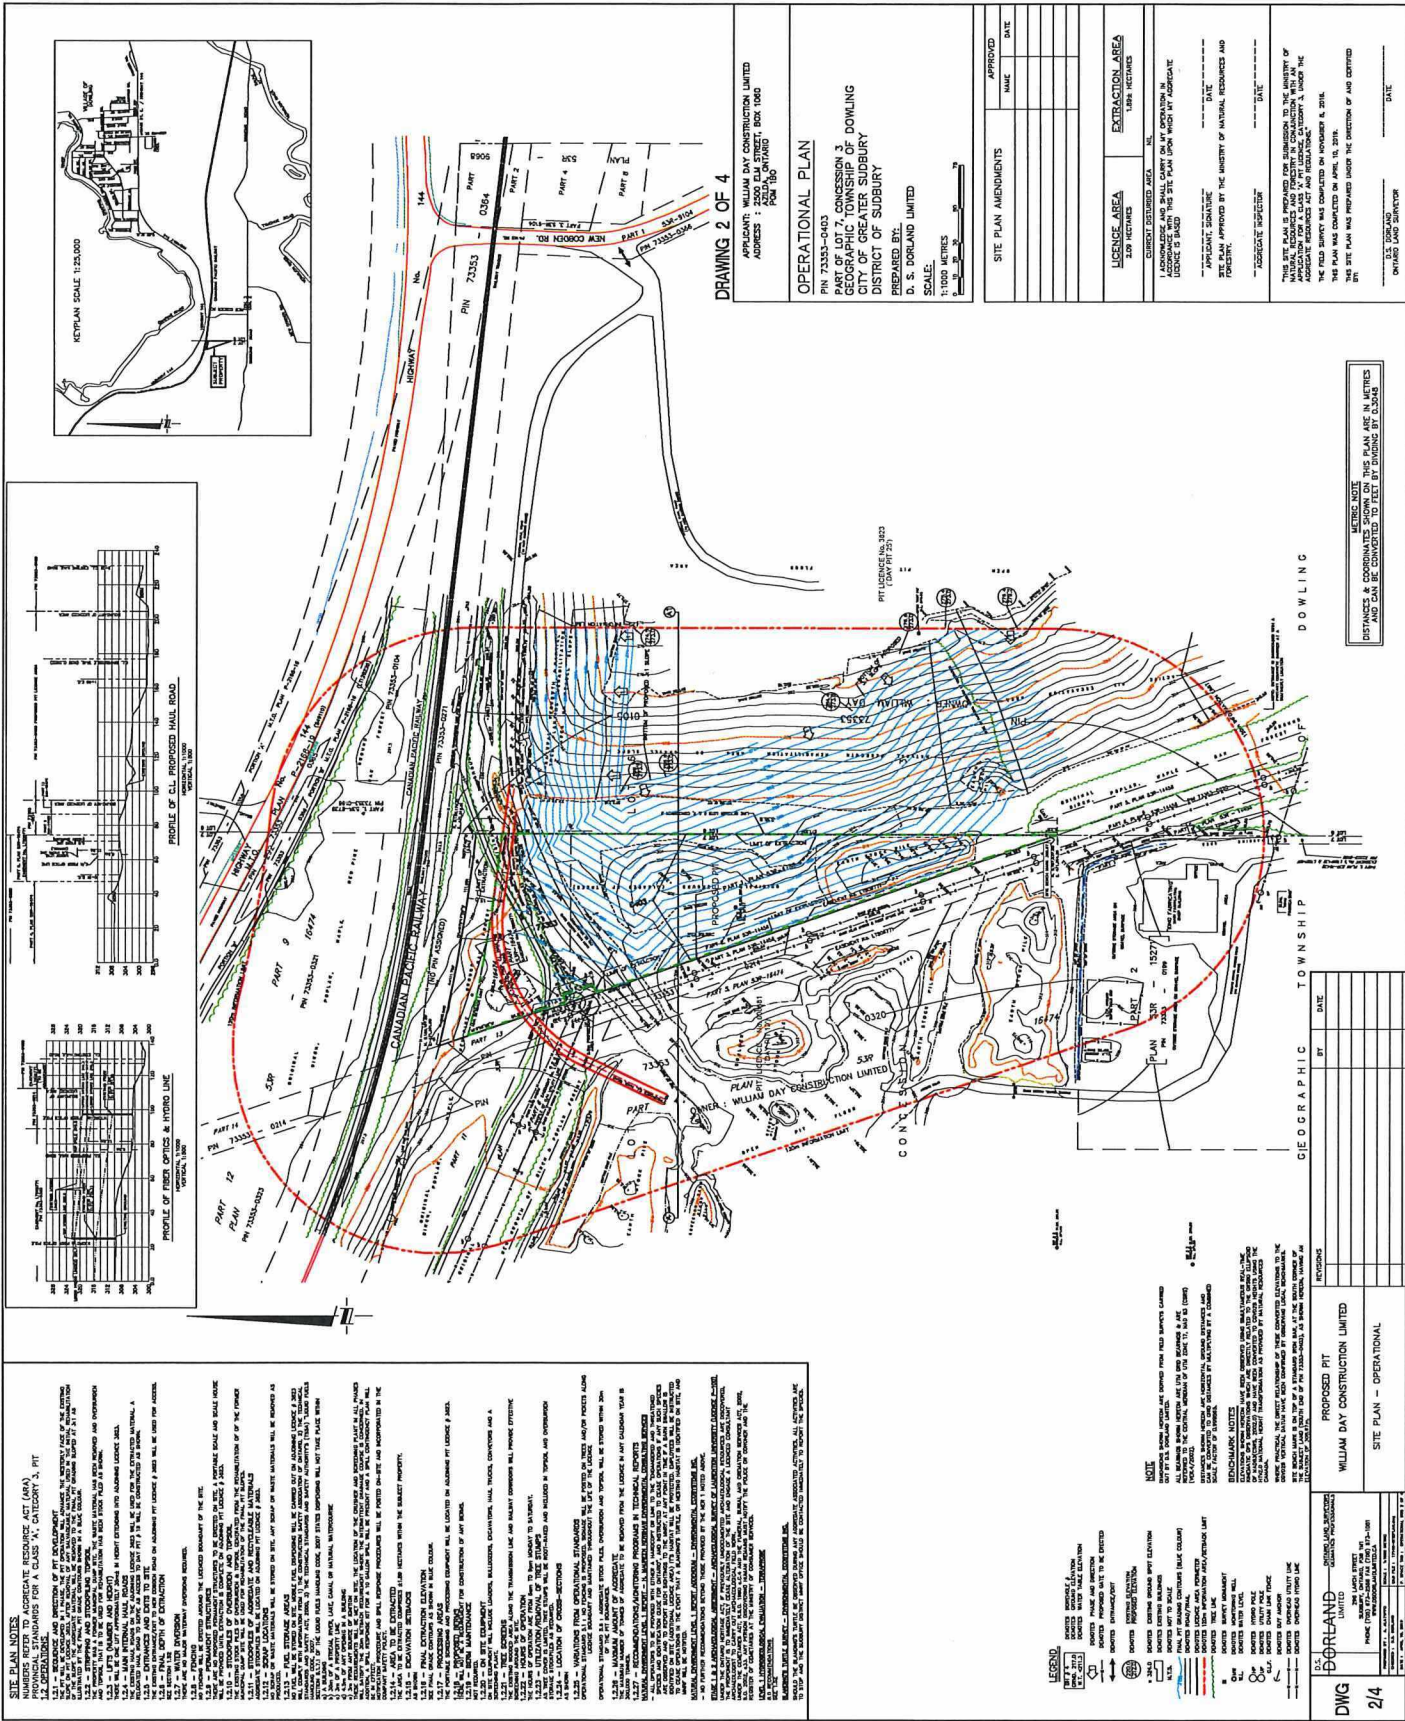

**METRIC NOTE**  
DISTANCES & COORDINATES SHOWN ON THIS PLAN ARE IN METRES  
AND CAN BE CONVERTED TO FEET BY DIVIDING BY 0.3048

PROPOSED PIT  
WILLIAM DAY CONSTRUCTION LIMITED  
SITE PLAN - OPERATIONAL

**DORLAND**  
LIMITED  
276 LARCH STREET  
