
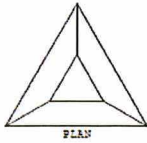


APPENDIX "A2" – ELEVATION PLAN

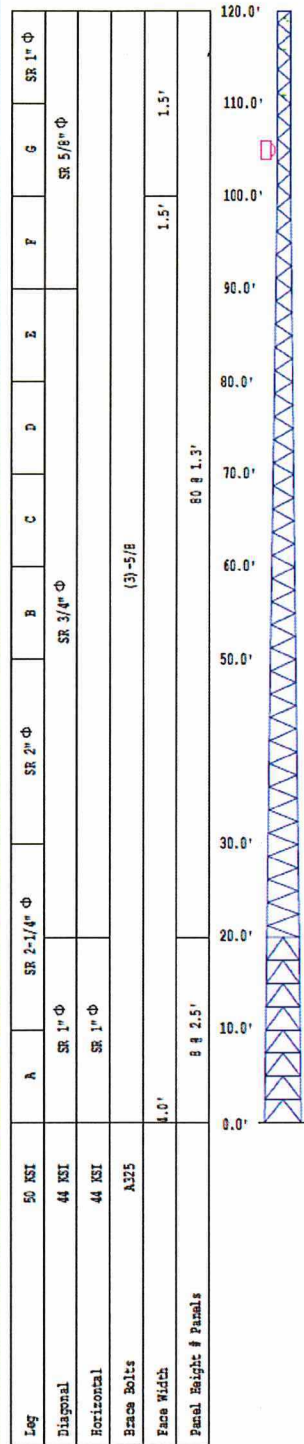

- NOTES:**
1. Working Stress DESIGN (Unfactored)
 2. TYPICAL DESIGN NOT FOR CONSTRUCTION
 3. MAX T/T +/-1.33 DEGREES

MATERIAL LIST

NO	TYPE
A	SR 2-1/2" Φ
B	SR 1-3/4" Φ
C	SR 1-5/8" Φ
D	SR 1-1/2" Φ
E	SR 1-3/4" Φ
F	SR 1-1/4" Φ
G	SR 1-1/8" Φ

The design and dimensions of the actual tower installed may differ slightly from that which is shown in this document.

TOTAL FOUNDATION LOADS

H=3.63k
V=10.16k
M=239.28k-ft
T=0.60k-ft

INDIVIDUAL FOOTING LOADS

H=2.11k
V=72.46k
U=-65.66k



Head Office:
505 Frood Road
Sudbury, Ontario P3C 5A2

Date: 12 February 2020

Location: Joe Lake Road

Total Height: 120.00'

Tower Height: 120.00'

Standard: CSA S37

Design Wind & Ice: Qe=450Pa wind, Class II ice