

SKETCH OF EXISTING CONDITIONS ON

PART OF
LOT 7
CONCESSION 4
GEOGRAPHIC TOWNSHIP OF BLEZARD
CITY OF GREATER SUDBURY
DISTRICT OF SUDBURY
TERRY DEL BOSCO, ONTARIO LAND SURVEYOR
2017



NOTES

THE PROPERTY BOUNDARIES ILLUSTRATED ON THIS PLAN HAVE BEEN COMPILED AND WERE NOT CONFIRMED IN THE FIELD.

ALL FEATURES HAVE BEEN LOCATED USING AERIAL MAPPING.

NO PERSON MAY COPY, REPRODUCE, DISTRIBUTE OR ALTER THIS PLAN IN WHOLE OR IN PART WITHOUT THE WRITTEN PERMISSION OF TULLOCH GEOMATICS.
© TULLOCH GEOMATICS, 2017.

SCALE 1 : 2000

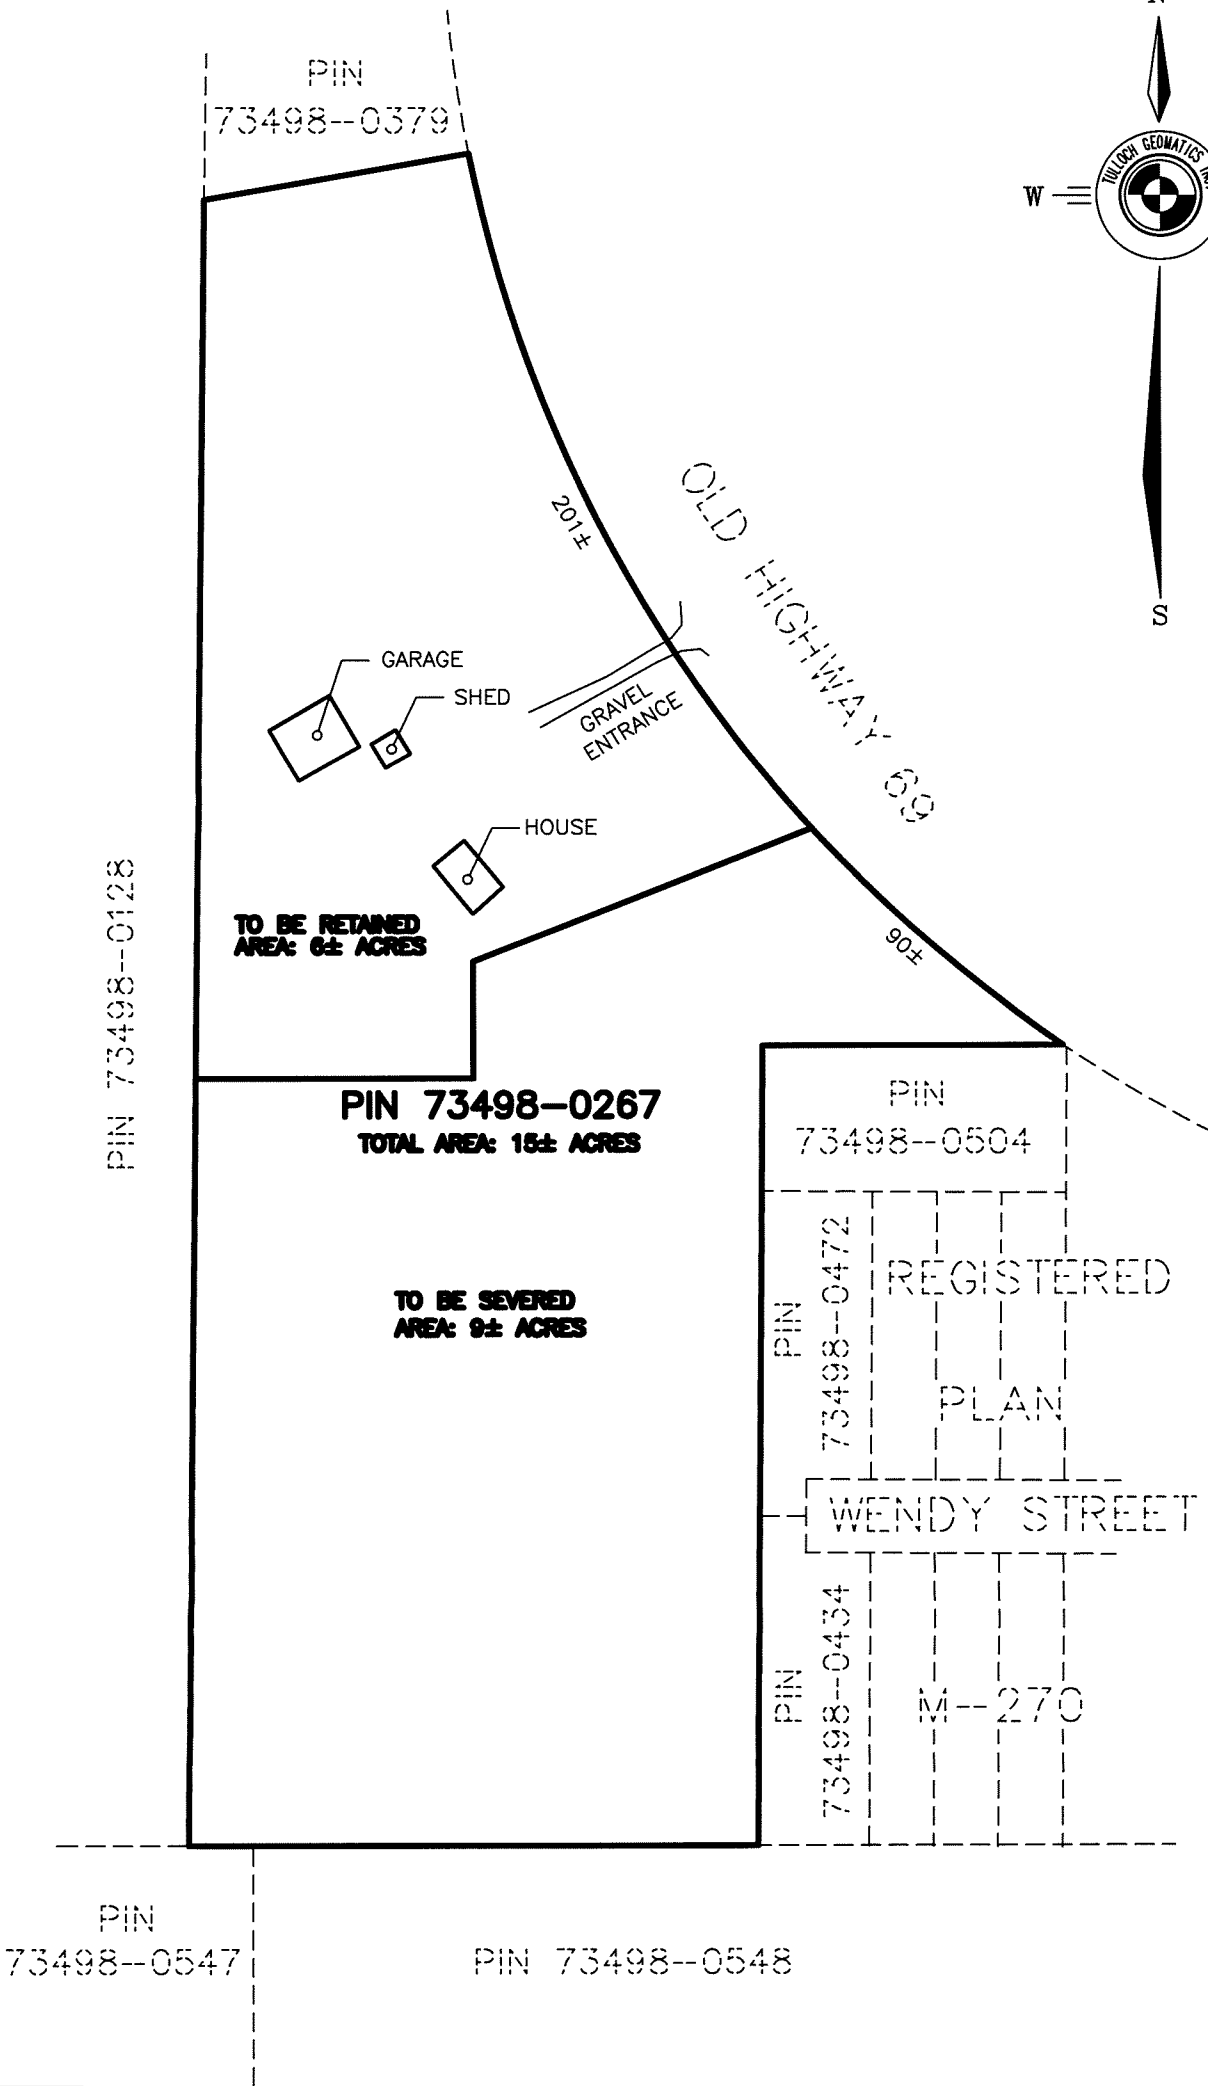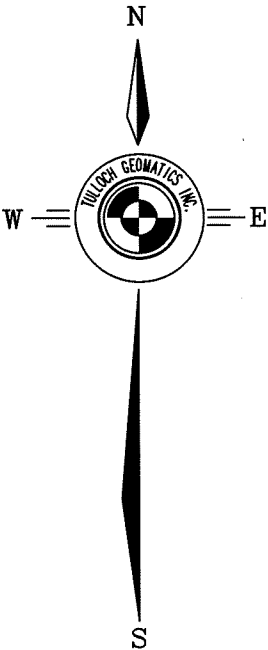

1942 REGENT STREET SUDBURY, ONTARIO
UNIT L P3E 5V5 705-671-2295
FILE 175366 SKETCH PREPARED BY NM

NOTE : DISTANCES SHOWN HEREON ARE IN METRES AND CAN BE CONVERTED TO FEET BY DIVIDING BY 0.3048.