


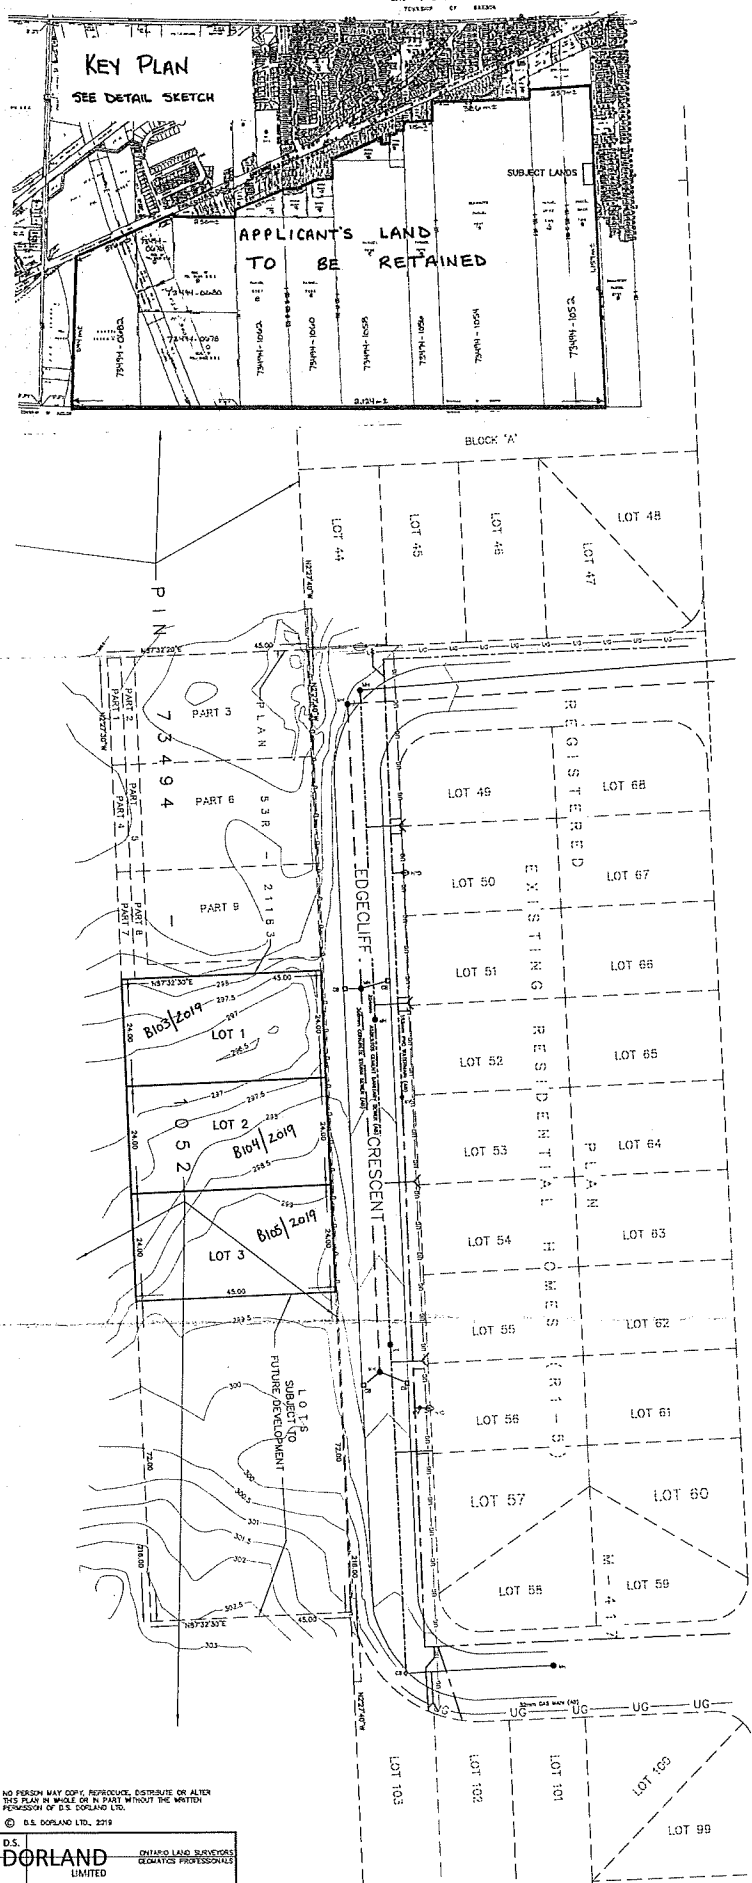

SKETCH
OF PROPOSED LOT CREATION BEING
PART OF PIN 73494-1052
BEING
PART OF LOT 6
CONCESSION 1
GEOGRAPHIC
TOWNSHIP OF GARSON
CITY OF GREATER SUDBURY
DISTRICT OF SUDBURY
SCALE 1:500
D.S. DORLAND LIMITED
ONTARIO LAND SURVEYORS

- GENERAL LEGEND**
- CB DENOTES CATCH BASIN
 - MH DENOTES MANHOLE
 - HW DENOTES FIRE HYDRANT
 - WV DENOTES WATER VALVE
 - G DENOTES UNDERGROUND GAS LINES
 - (N) DENOTES AS-BUILT INFORMATION OBTAINED FROM AS-BUILT DRAWINGS
 - (TS) DENOTES FIELD SURVEY ELEVATION

NOTE
ALL BEARINGS SHOWN HEREON ARE UTM GRID DERIVED FROM REAL TIME NETWORK OBSERVATIONS, REFERRED TO THE CENTRAL MERIDIAN OF UTM ZONE 17 (81° WEST LONGITUDE), AND AS (GSD) (GEOID/2000). REAL TIME NETWORK OBSERVATIONS HAVE BEEN CONTROLLED THROUGH VARIOUS MEASUREMENTS TO CITY OF GREATER SUDBURY CONTROL MONUMENTS IN THE AREA OF THE SURVEY.
DISTANCES SHOWN HEREON ARE HORIZONTAL GROUND DISTANCES AND CAN BE CONVERTED TO GRID DISTANCES BY MULTIPLYING BY A CORRECTION SCALE FACTOR OF 0.999565.

NO PERSON MAY COPY, REPRODUCE, DISTRIBUTE OR ALTER THIS PLAN IN WHOLE OR IN PART WITHOUT THE WRITTEN PERMISSION OF D.S. DORLAND LTD.
© D.S. DORLAND LTD., 2019

D.S. DORLAND LIMITED
ONTARIO LAND SURVEYORS
GEOMATIC PROFESSIONALS

234 LARCH STREET
SUDBURY, ONTARIO P3B 1W1
PHONE (705) 873-2558 FAX (705) 873-1051
WWW.DSOLANDLIMITED.CA

PREPARED BY: RM SCALE: 1:500 METRIC
DRAWN BY: EXD FILE: 7719 5/20/19 RM
DATE: JAN 21 2019 P. WARD THE: 2017

METRIC NOTE
DISTANCES SHOWN ON THIS PLAN ARE IN METRES AND CAN BE CONVERTED TO FEET BY DIVIDING BY 0.3048