


N 1 / 2 OF LOT 1, CONCESSION 5

PLAN SR-888
APPROVED August 24th 1964
W. H. Moffatt
ASS'T. EXAMINER OF SURVEYS
PLAN SR-888
RECORDED UNDER No 225934
REGISTERED Sept 16/65
J. R. White
LOCAL MASTER OF TITLES
PART 1 - PART OF PARCEL 26270 A

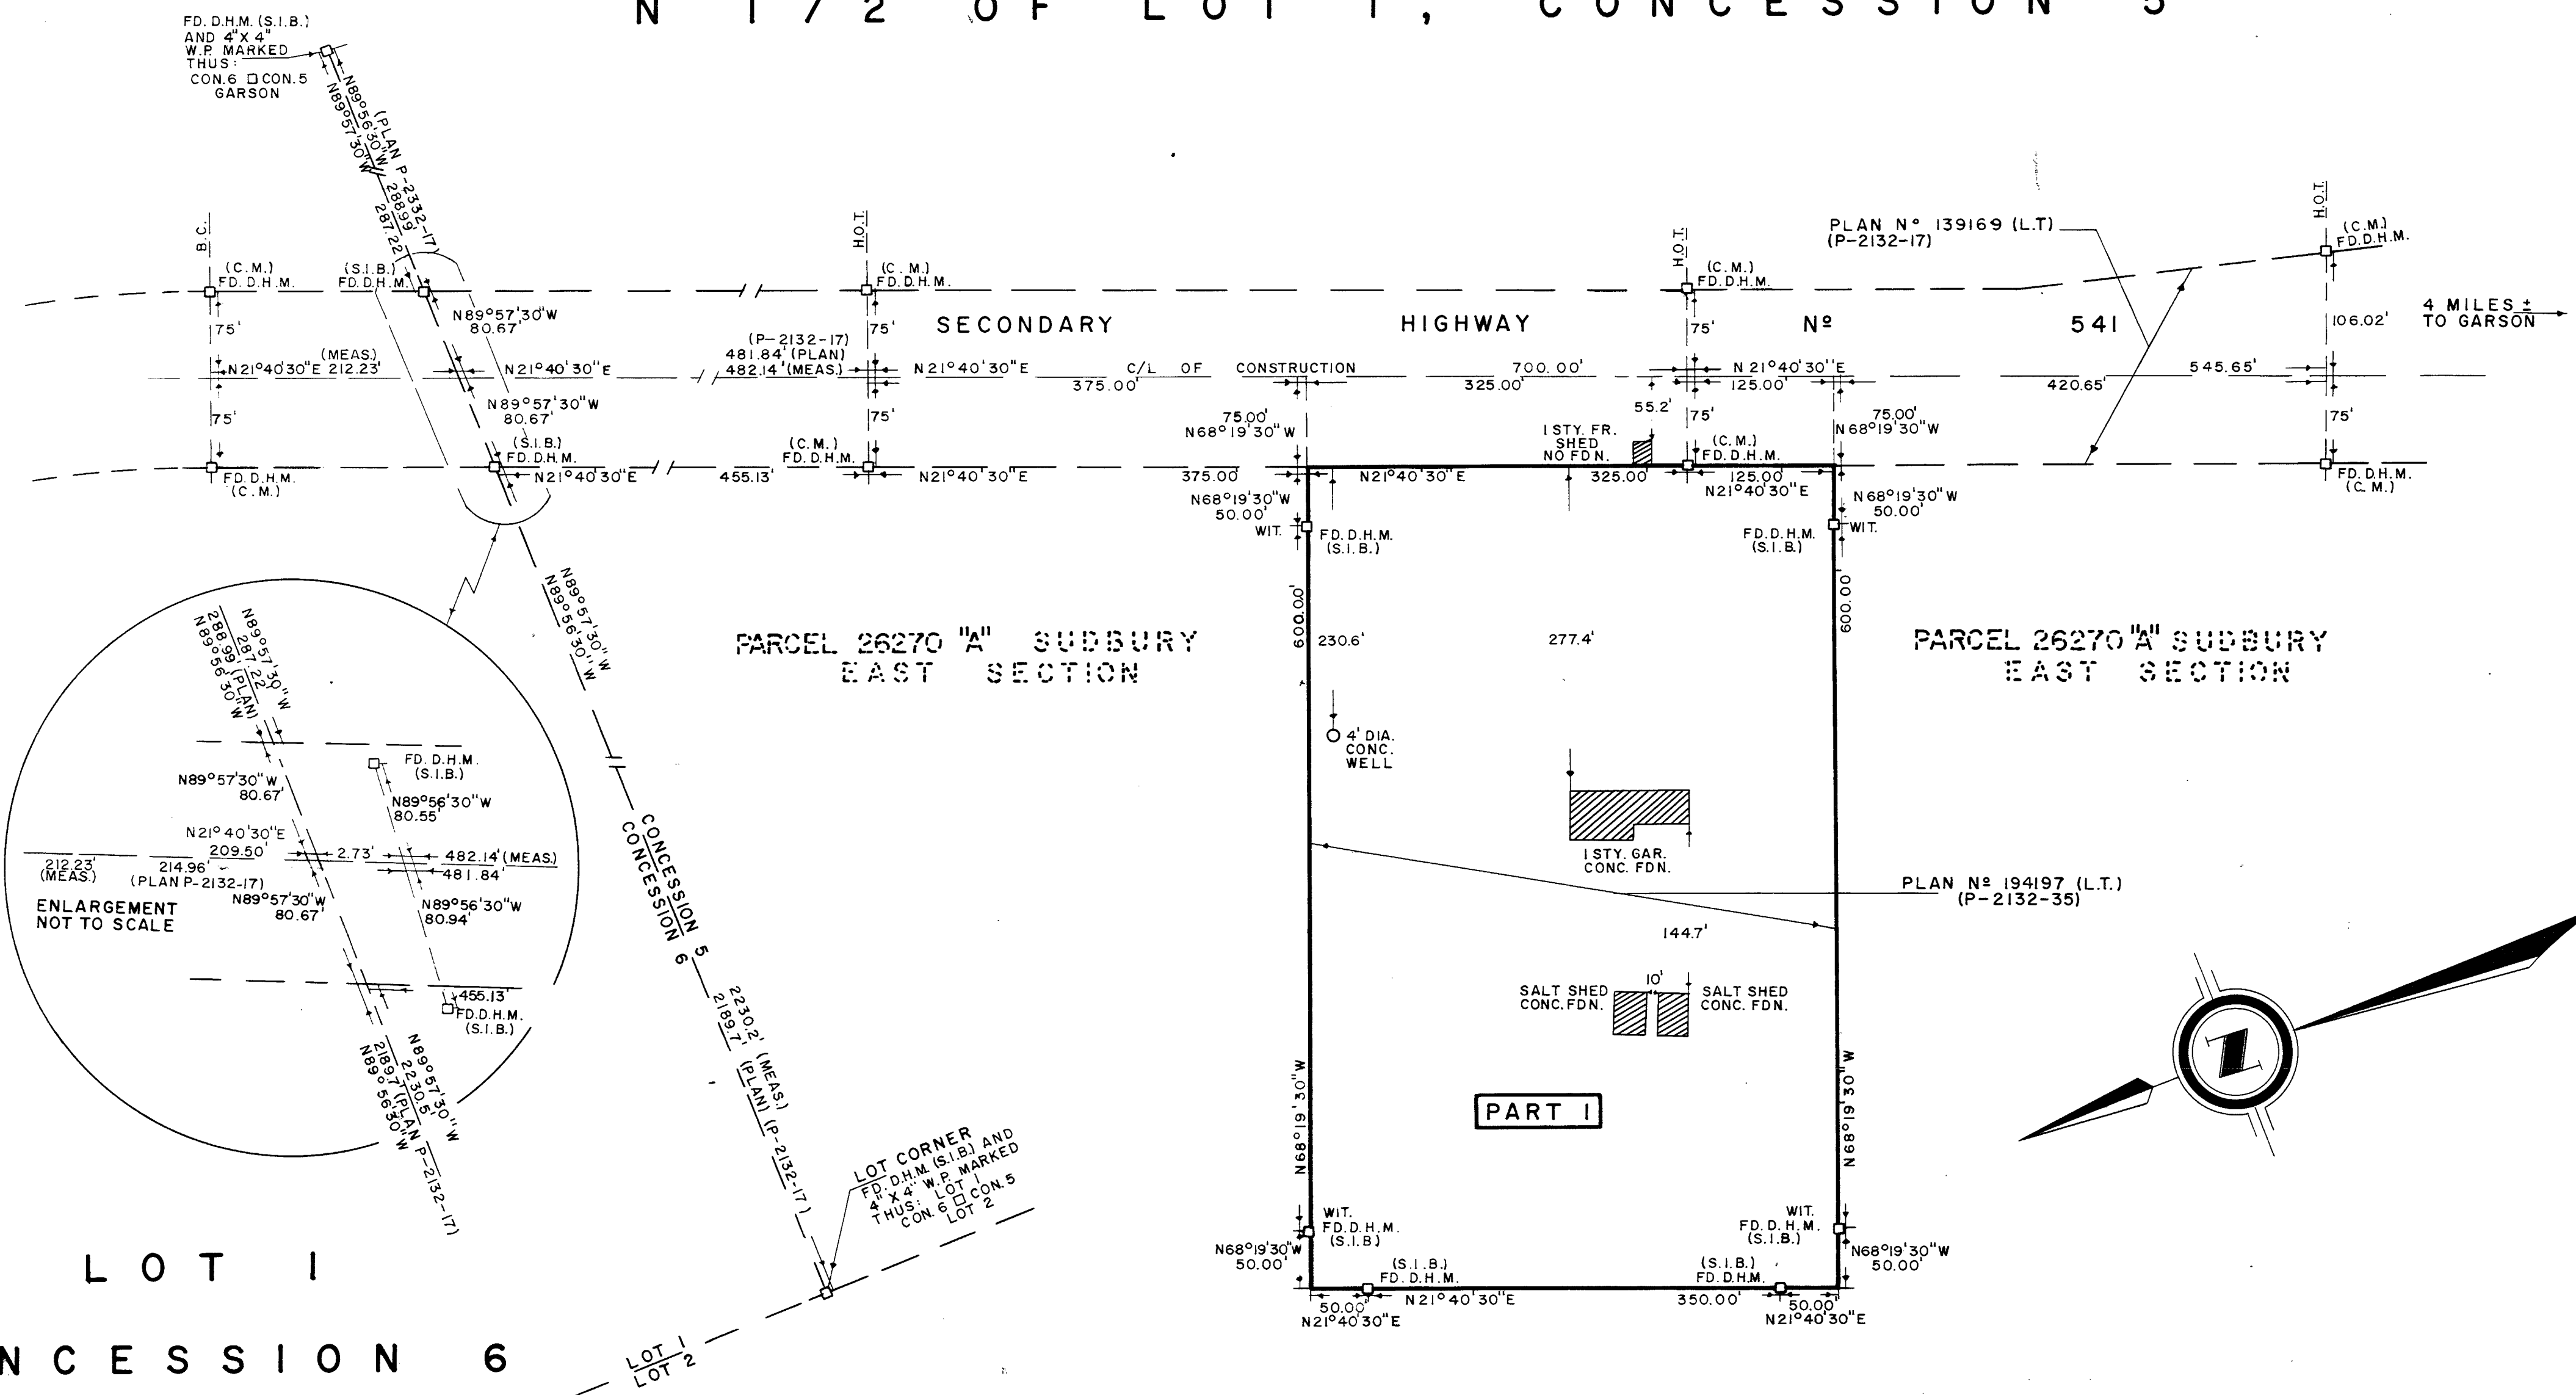

PLAN AND FIELD NOTES
OF SURVEY
OF PART OF
LOT 1, CONCESSION 5
TOWNSHIP OF
GARSON
DISTRICT OF SUDBURY
SCALE: 1 INCH = 100 FEET
SURVEYOR'S CERTIFICATE

- I HEREBY CERTIFY THAT
1. THIS SURVEY AND PLAN ARE CORRECT AND IN ACCORDANCE WITH THE SURVEYS ACT AND THE LAND TITLES ACT AND THE REGULATIONS MADE THEREUNDER.
 2. I WAS PRESENT AT AND DID PERSONALLY SUPERVISE THE SURVEY REPRESENTED BY THIS PLAN.
 3. THIS PLAN CONTAINS A TRUE COPY OF THE FIELD NOTES OF SURVEY.
 4. THE SURVEY WAS COMPLETED ON THE 8th DAY OF OCTOBER 1964.

14 Oct 64 *J. R. White*
J. R. WHITE
ONTARIO LAND SURVEYOR

ALL HANGING LINES SHOWN ON THIS PLAN HAVE BEEN VERIFIED.

BEARINGS ARE ASTRONOMIC, DERIVED FROM THE CENTRE LINE OF CONSTRUCTION OF SECONDARY HIGHWAY NO 541 SHOWN ON PLAN NO 139169 (P-2132-17) AND REFERRED TO THE MERIDIAN THROUGH THE SOUTH EAST CORNER OF LOTS, CONCESSION 2, TOWNSHIP OF GARSON. (LONGITUDE 80°52' W)

⊕ INDICATES A DEPARTMENT OF HIGHWAYS MONUMENT PLANTED.
ON THIS SURVEY ALL D.H.M.'S PLANTED ARE S.I.B.'S.

DEPARTMENT OF HIGHWAYS, ONTARIO			
FOR D.H.O. OFFICE USE ONLY		PROPERTY SALE	
APPLICATION TO FILE	ENTER AS A SEPARATE PARCEL AS NUMBER	FORMER OWNER: CROWN/DEPARTMENT OF HIGHWAYS	
(P-2132-17)		ACREAGE: PART 1 = 7.231 Acs.	
AND ENTERED AS PARCEL		O.I.C. NO. EFFECTIVE REG'D. NO.	
HWY. NO.	PROP. SALE NO. N-01018	W.O.N-64-86	PLAN NO.
541	PLAN HAS BEEN CHECKED AND AGREES WITH INSTRUCTIONS AND APPROVALS		P-2132-44
W. J. O'BRIEN SENIOR DRAFTSMAN		NOVEMBER 17, 1964	

NOTE: S.E.S. DENOTES SUDBURY EAST SECTION